

Figure 1 General Area Map

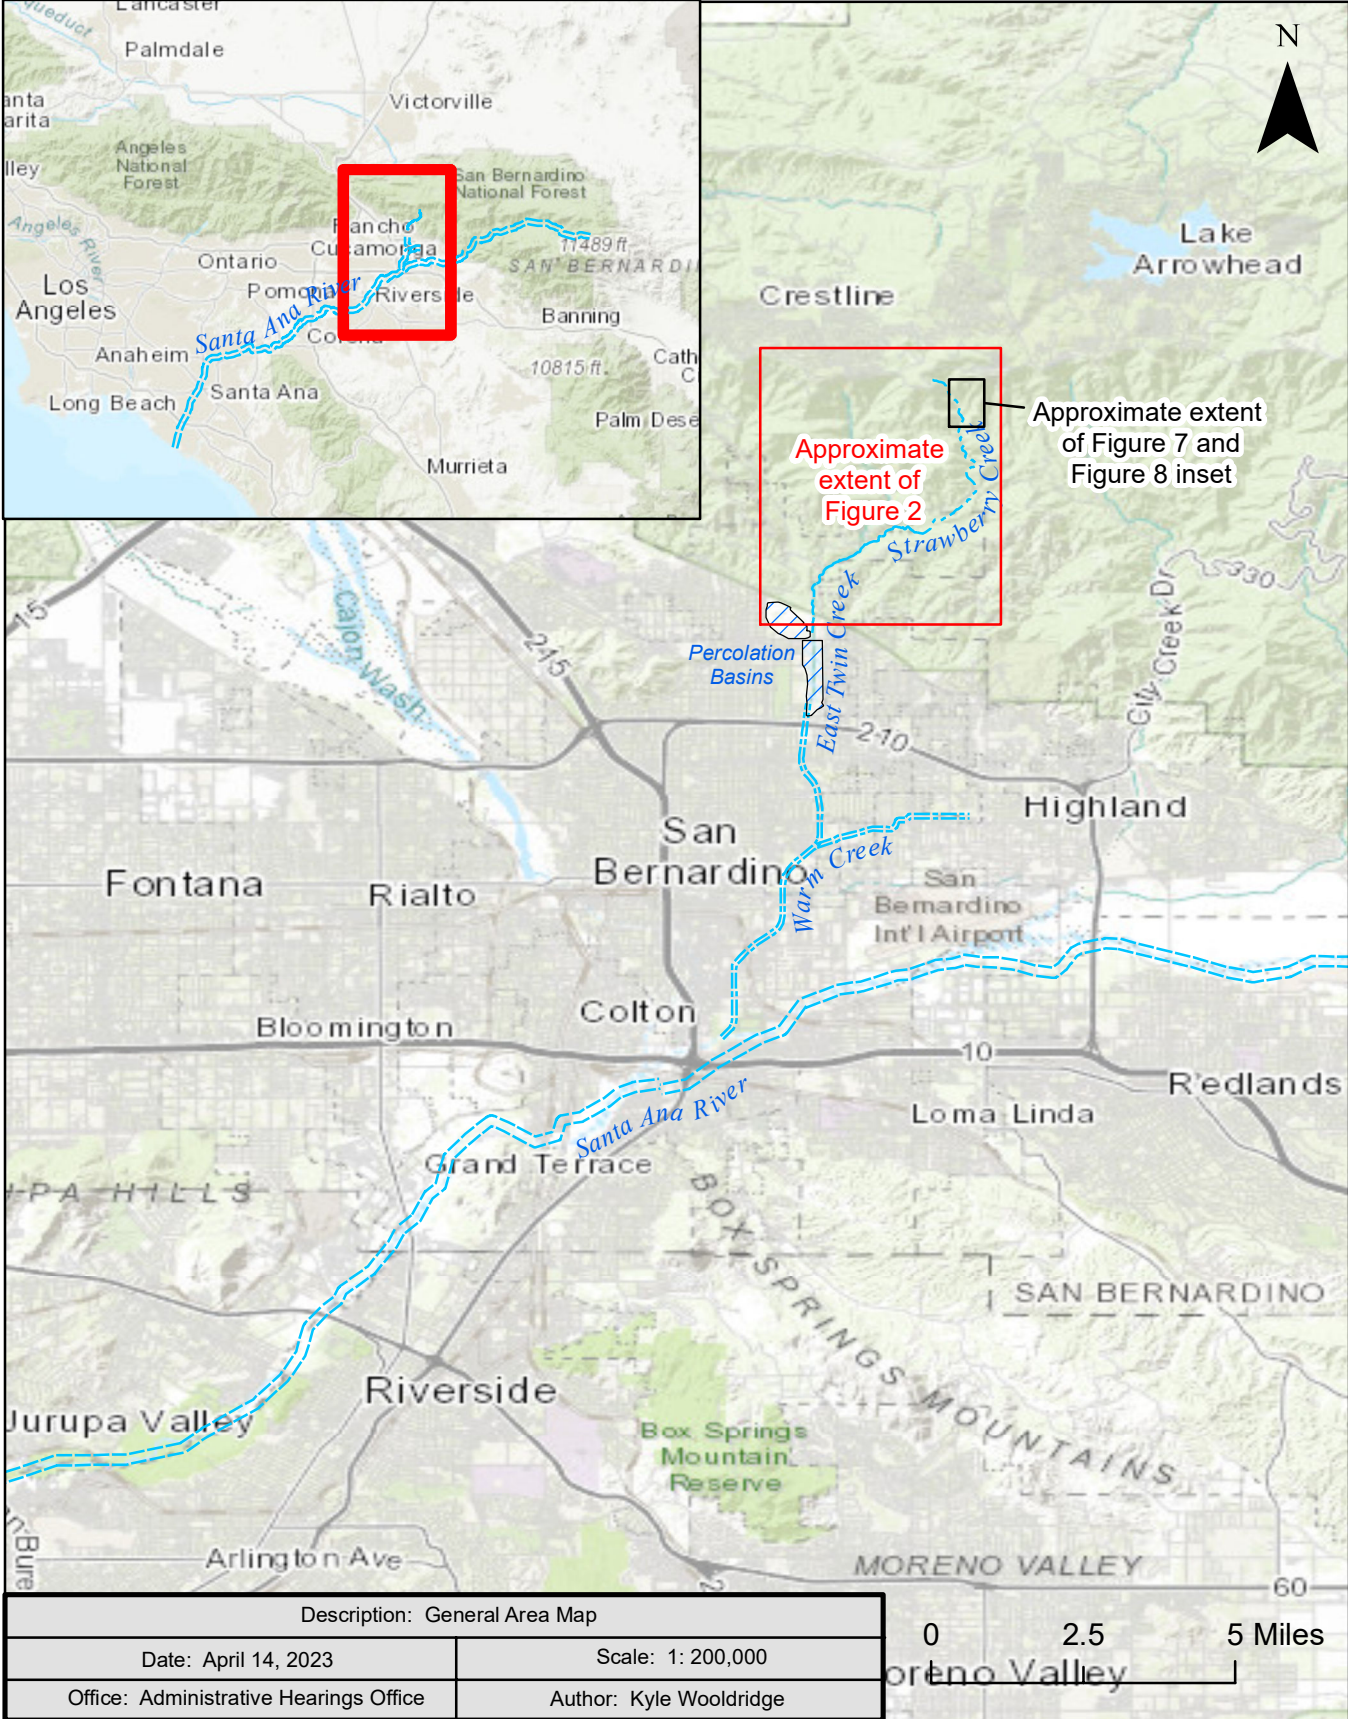


Figure 2 Local Area Map


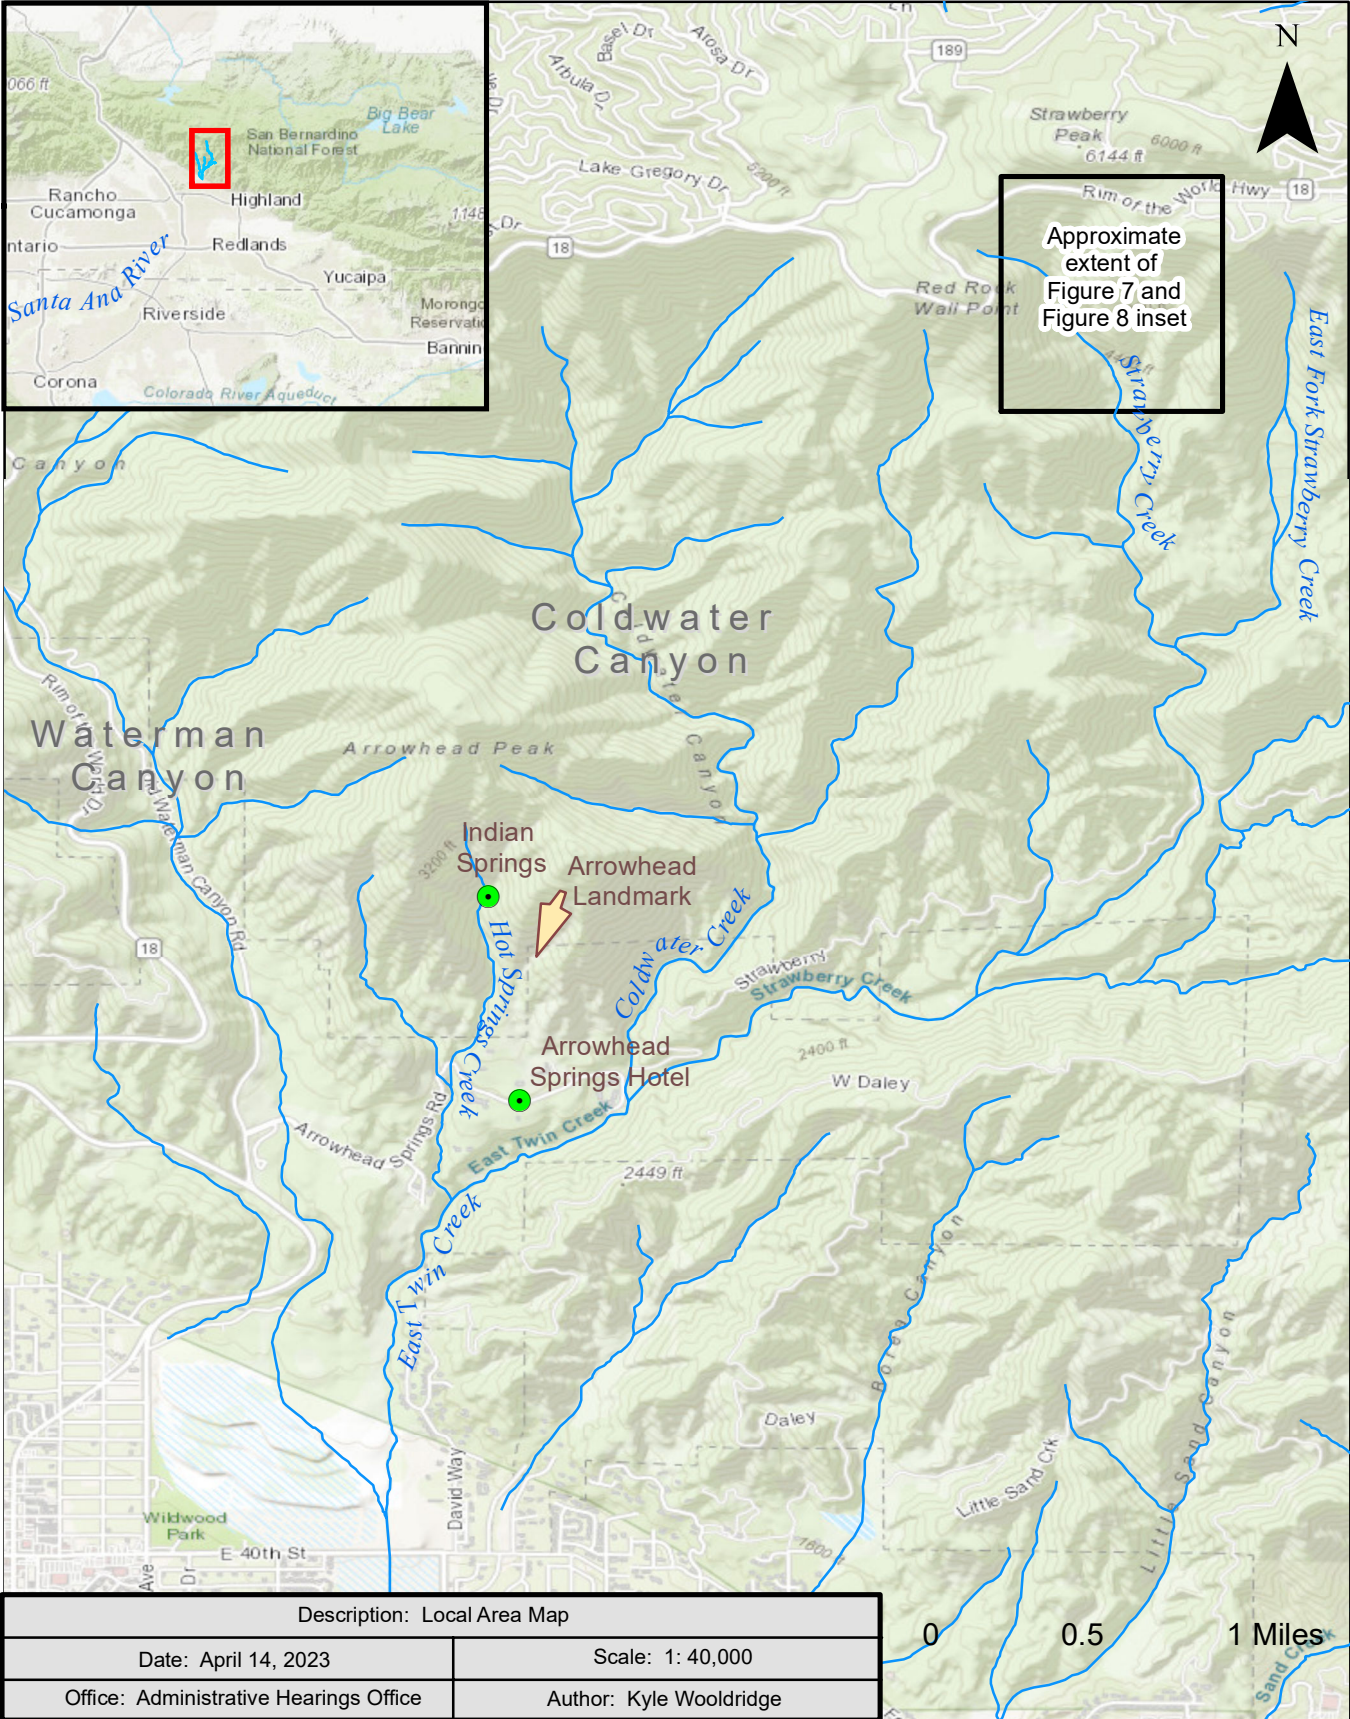



Figure 3

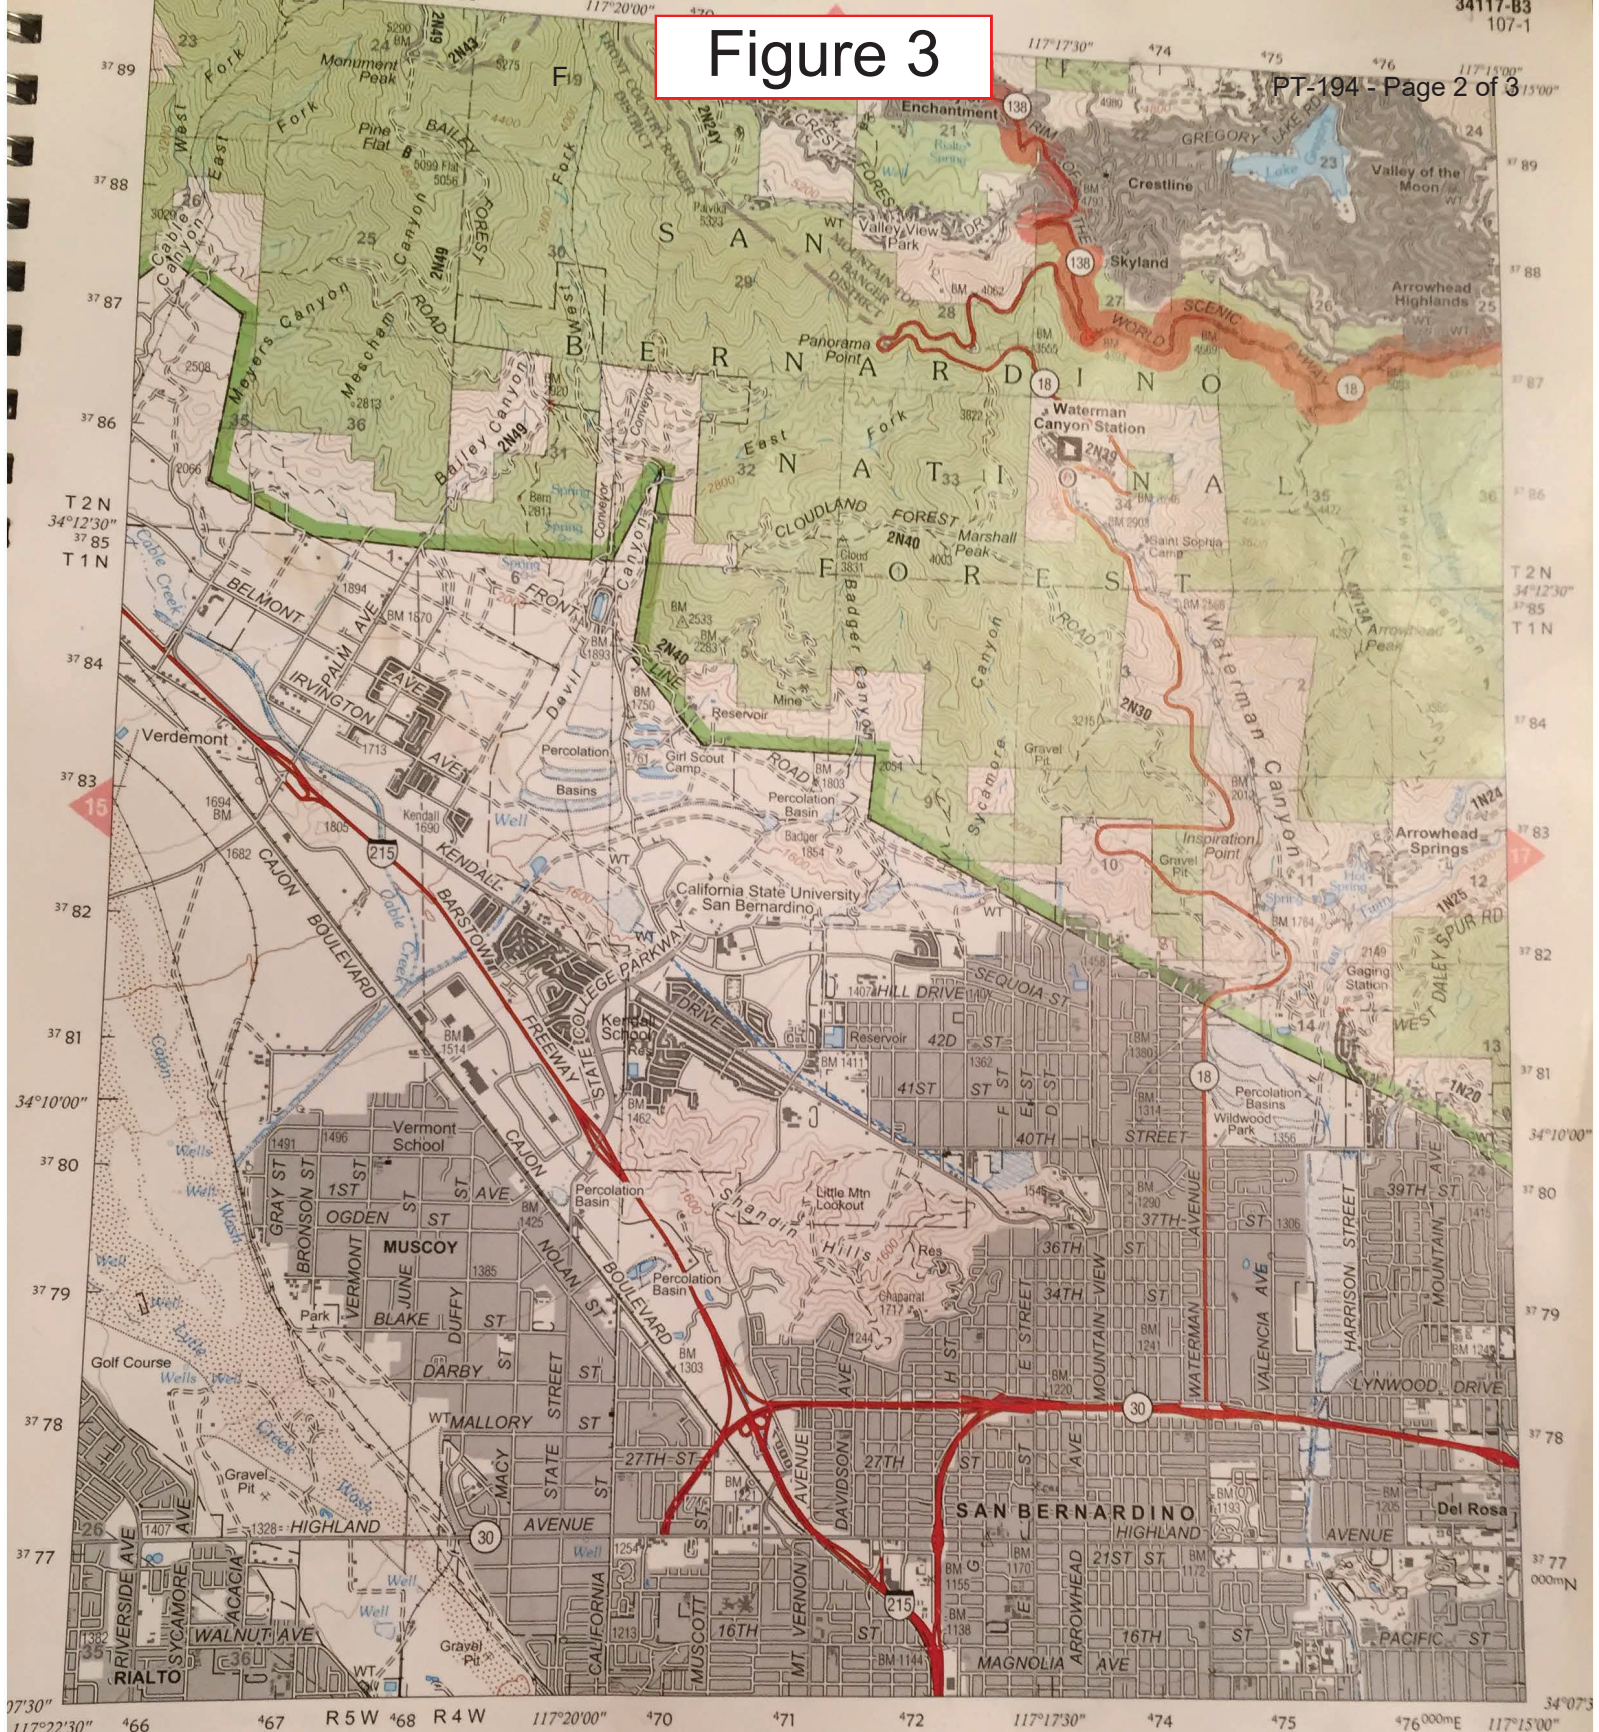


Compiled from aerial photographs taken 1984. Revised from aerial photographs taken 1993. Partial field check by U.S.D.A. Forest Service 1995.

North American Datum of 1927 (NAD 27).

Projection: California State Plane, Zone 5 (Lambert Conformal Conic).

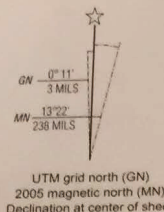

Scale 1 : 63,360
(1 inch to the mile)

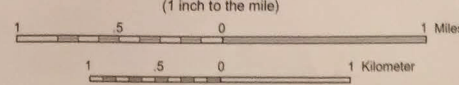


Contour Interval 80 Feet

Cajon	Silverwood Lake	Lake Arrowhead
Devore	San Bernardino North	Harrison Mountain
Fontana	San Bernardino South	Redlands

Source: Exh. PT-194, p. 2



Figure 4

HARRISON MOUNTAIN, CALIFORNIA

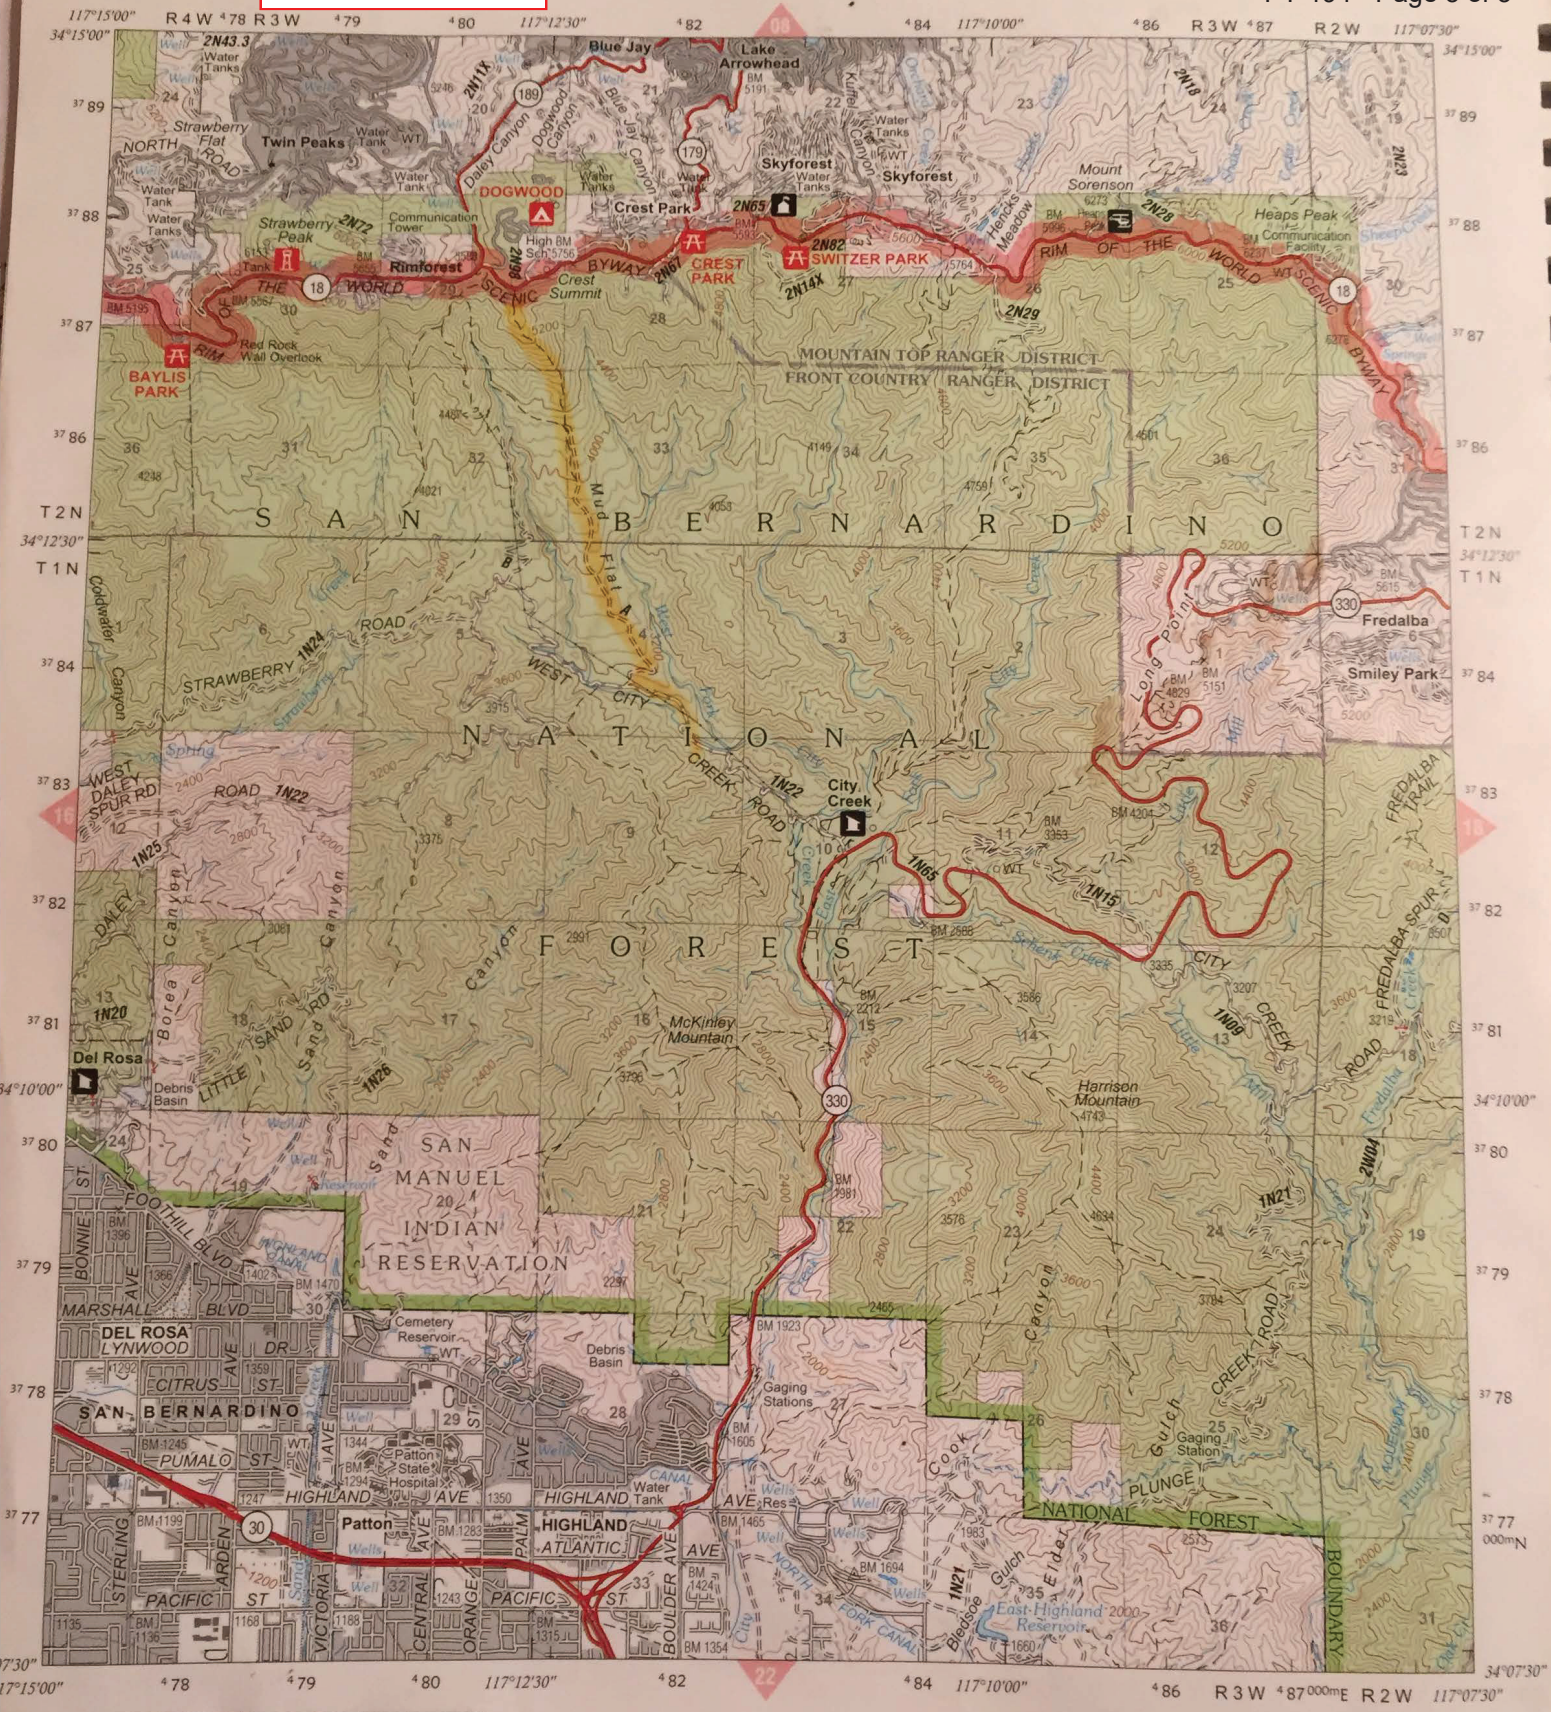

Silverwood Lake	Lake Arrowhead	Butler Peak
San Bernardino North	Harrison Mountain	Keller Peak
San Bernardino South	Redlands	Yucaipa

Scale 1 : 63,360
(1 inch to the mile)

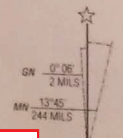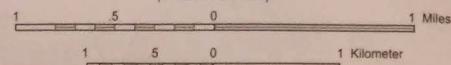

Compiled from aerial photographs taken 1984. Revised from aerial photographs taken 1993. Partial field check by U.S.D.A. Forest Service 1995.

North American Datum of 1927 (NAD 27).

Projection: California State Plane, Zone 5 (Lambert Conformal Conic).

Source: Exh. PT-194, p. 3

Figure 5

ARROWHEAD SPRINGS HOTEL AREA, 1915


PT-12 - Page 15 of 23



California Water Boards

Source: Exh. PT-12, p. 15, from PT-127, p. 11


Figure 6

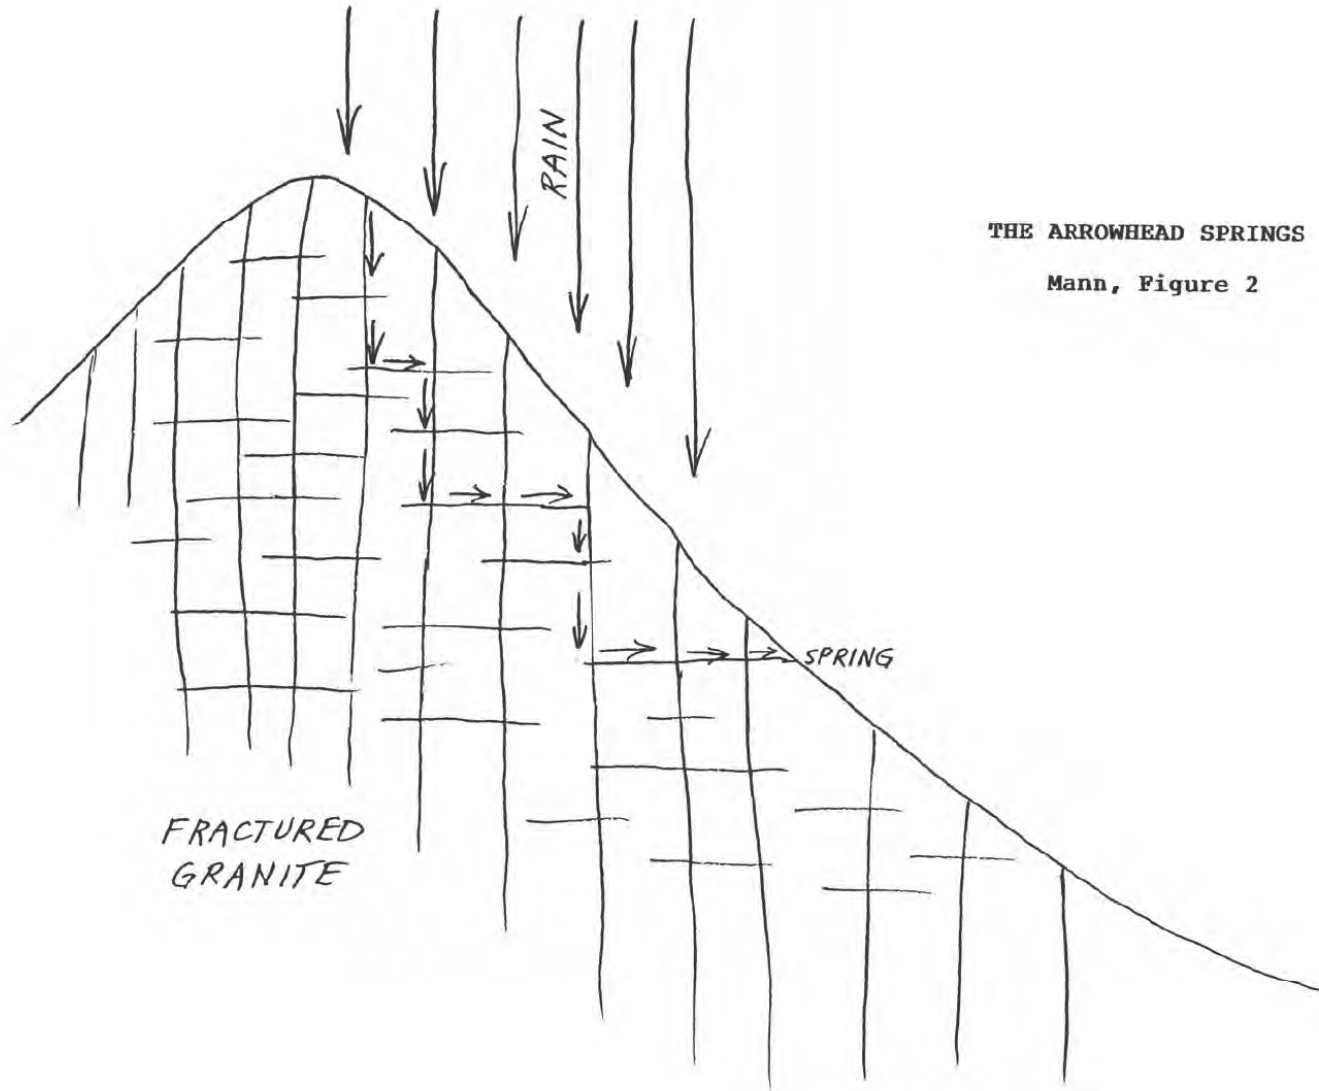



THE ARROWHEAD SPRINGS
Mann, Figure 2

Source: Exh. PT-319, p. 5

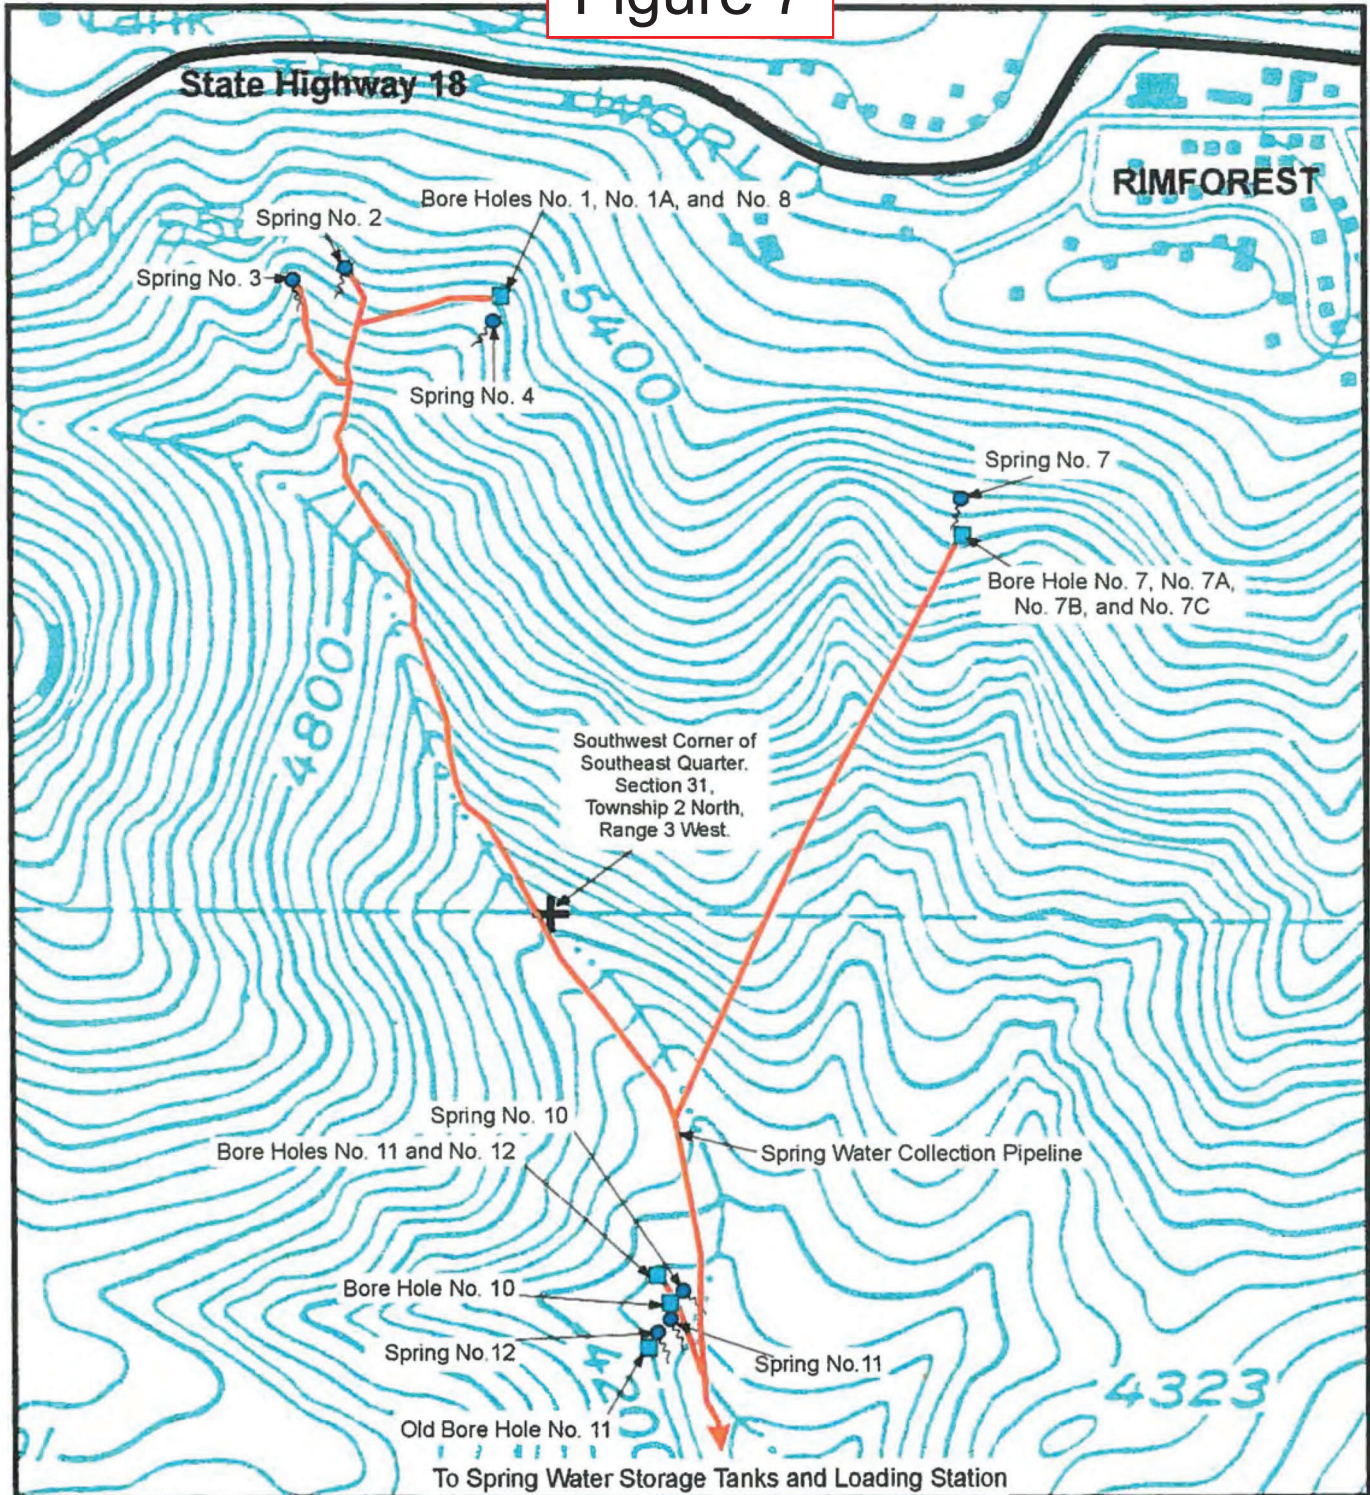Figure 7



Explanation

-  Bore Hole Surface Box
-  Spring Orifice

References: U. S. Geological Survey, 1988, Harrison Mountain, Calif., 7.5 Minute Quadrangle Maps, KCT Consultants Inc., 1997, Site Survey.
C:\g\cort\draw\figures\sscsite.cdr

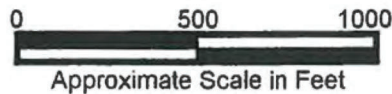


Figure 1-1

Site Plan


Arrowhead Springs
San Bernardino Mountains, California



DAMES & MOORE

A DAMES & MOORE GROUP COMPANY

Figure 8

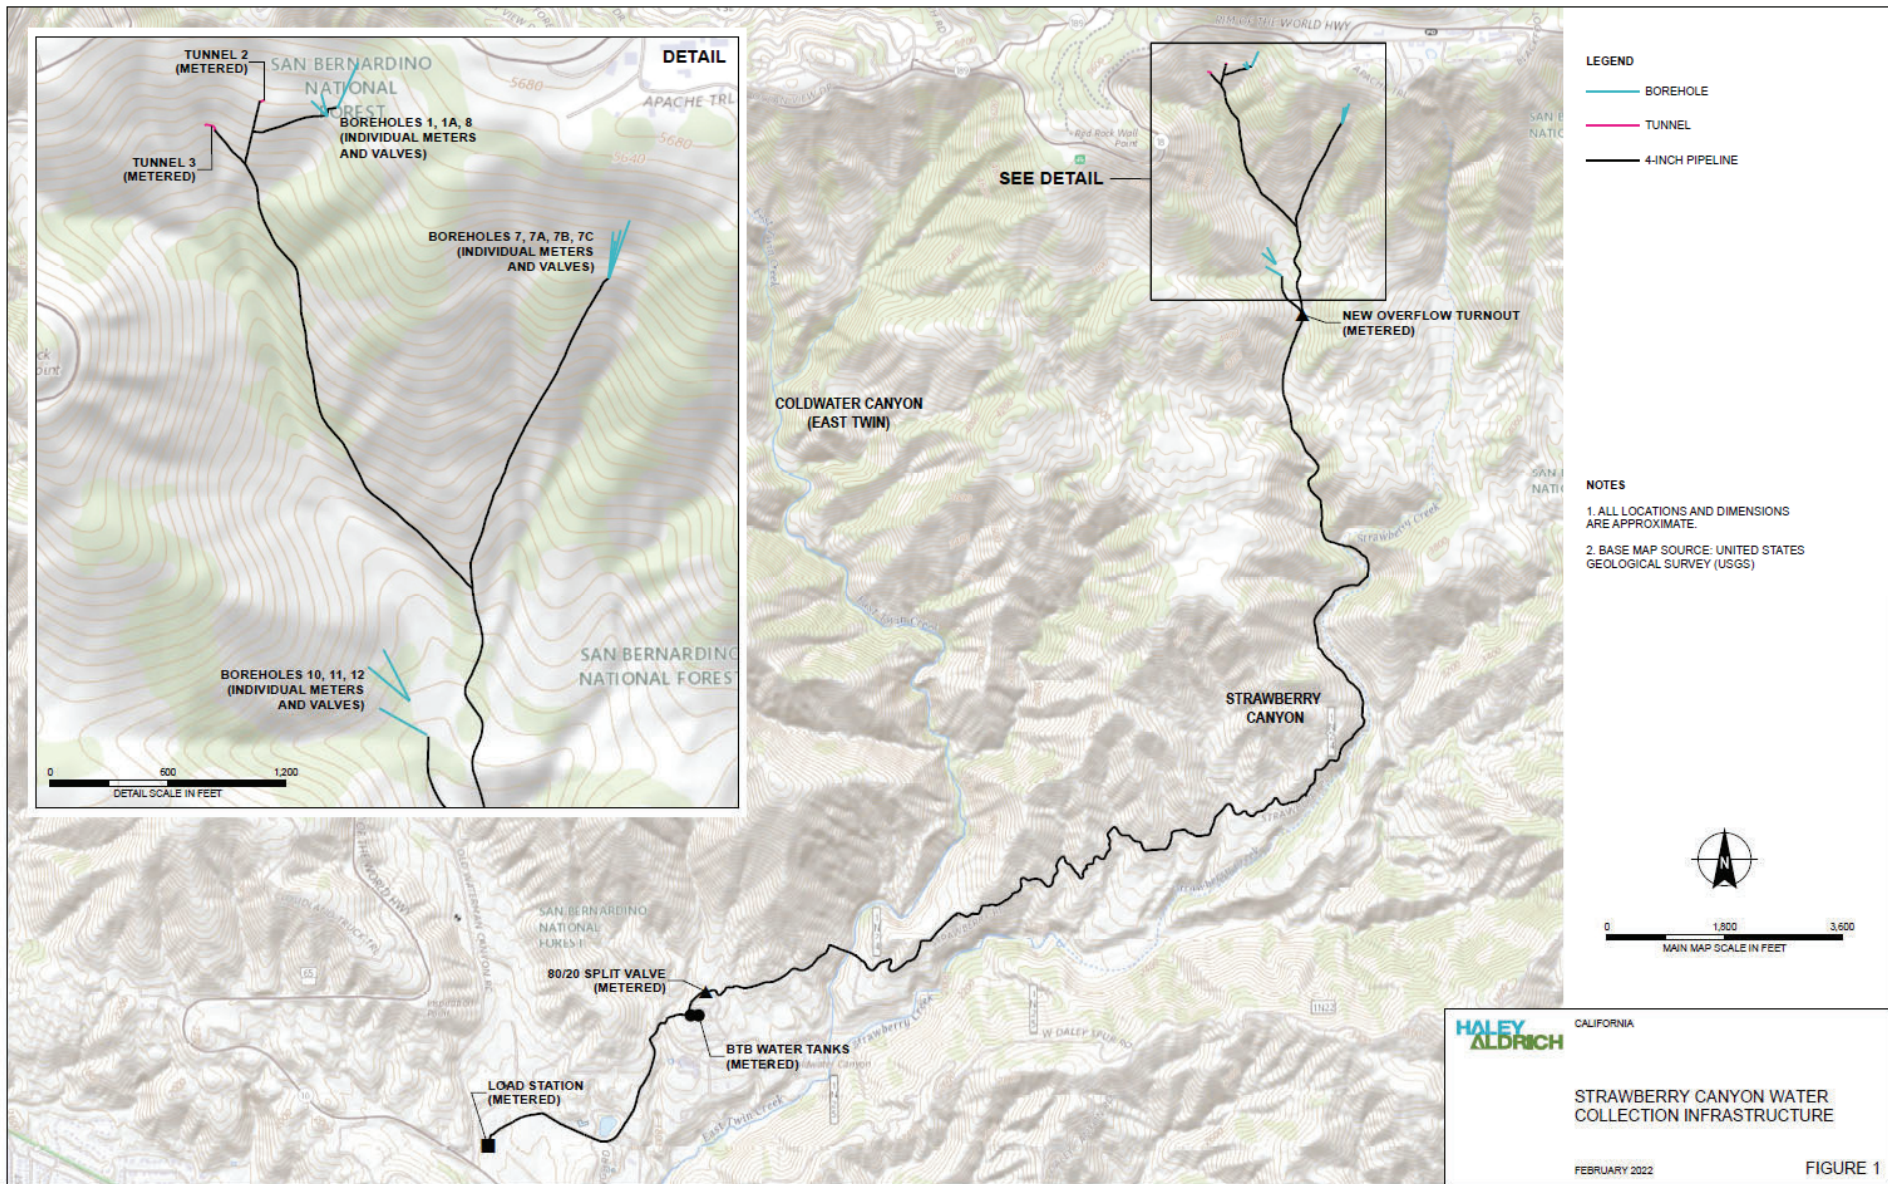

3

Source: Exh. BTB-9, p. 3