


480' OUTFALL EXTENSION

PLAN VIEW OF MARINE OUTFALL

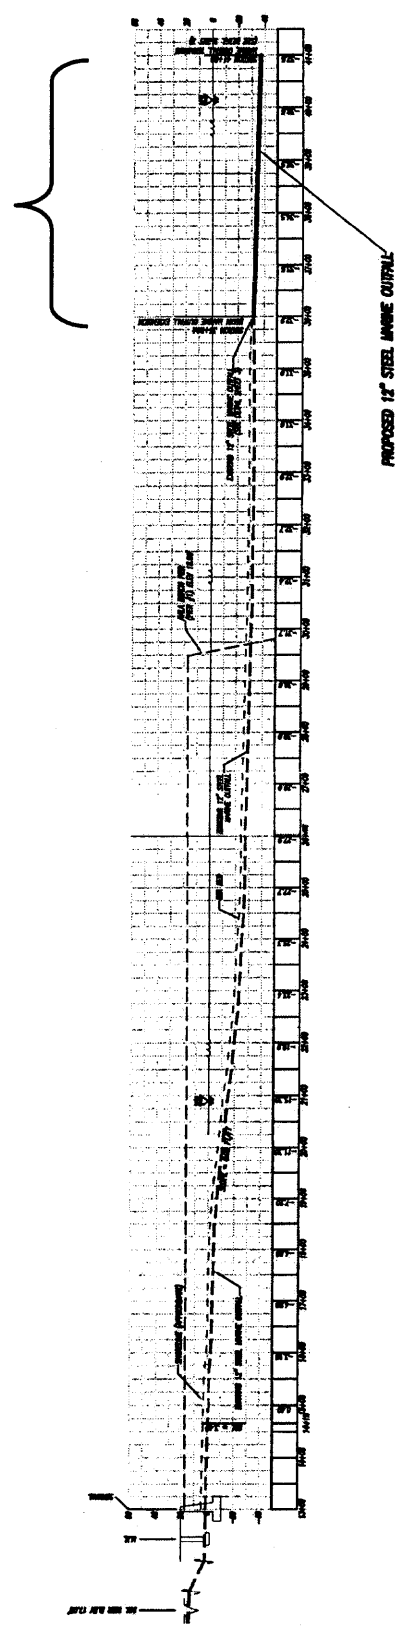

PROPOSED 12" STEEL MAIN OUTFALL

PROFILE VIEW OF MARINE OUTFALL



Attachment 1  
 Avila Beach CSD Outfall Extension and Diffuser Replacement Project  
 Figure courtesy of Wallace Group

Item No. 3 Attachment No. 1  
 March 12-13, 2005 Meeting  
 Unocal Avila Beach Mitigation Fund  
 Revision to Resolution 00-004