


Item No. 7
Attachment 1b
Flow Schematic

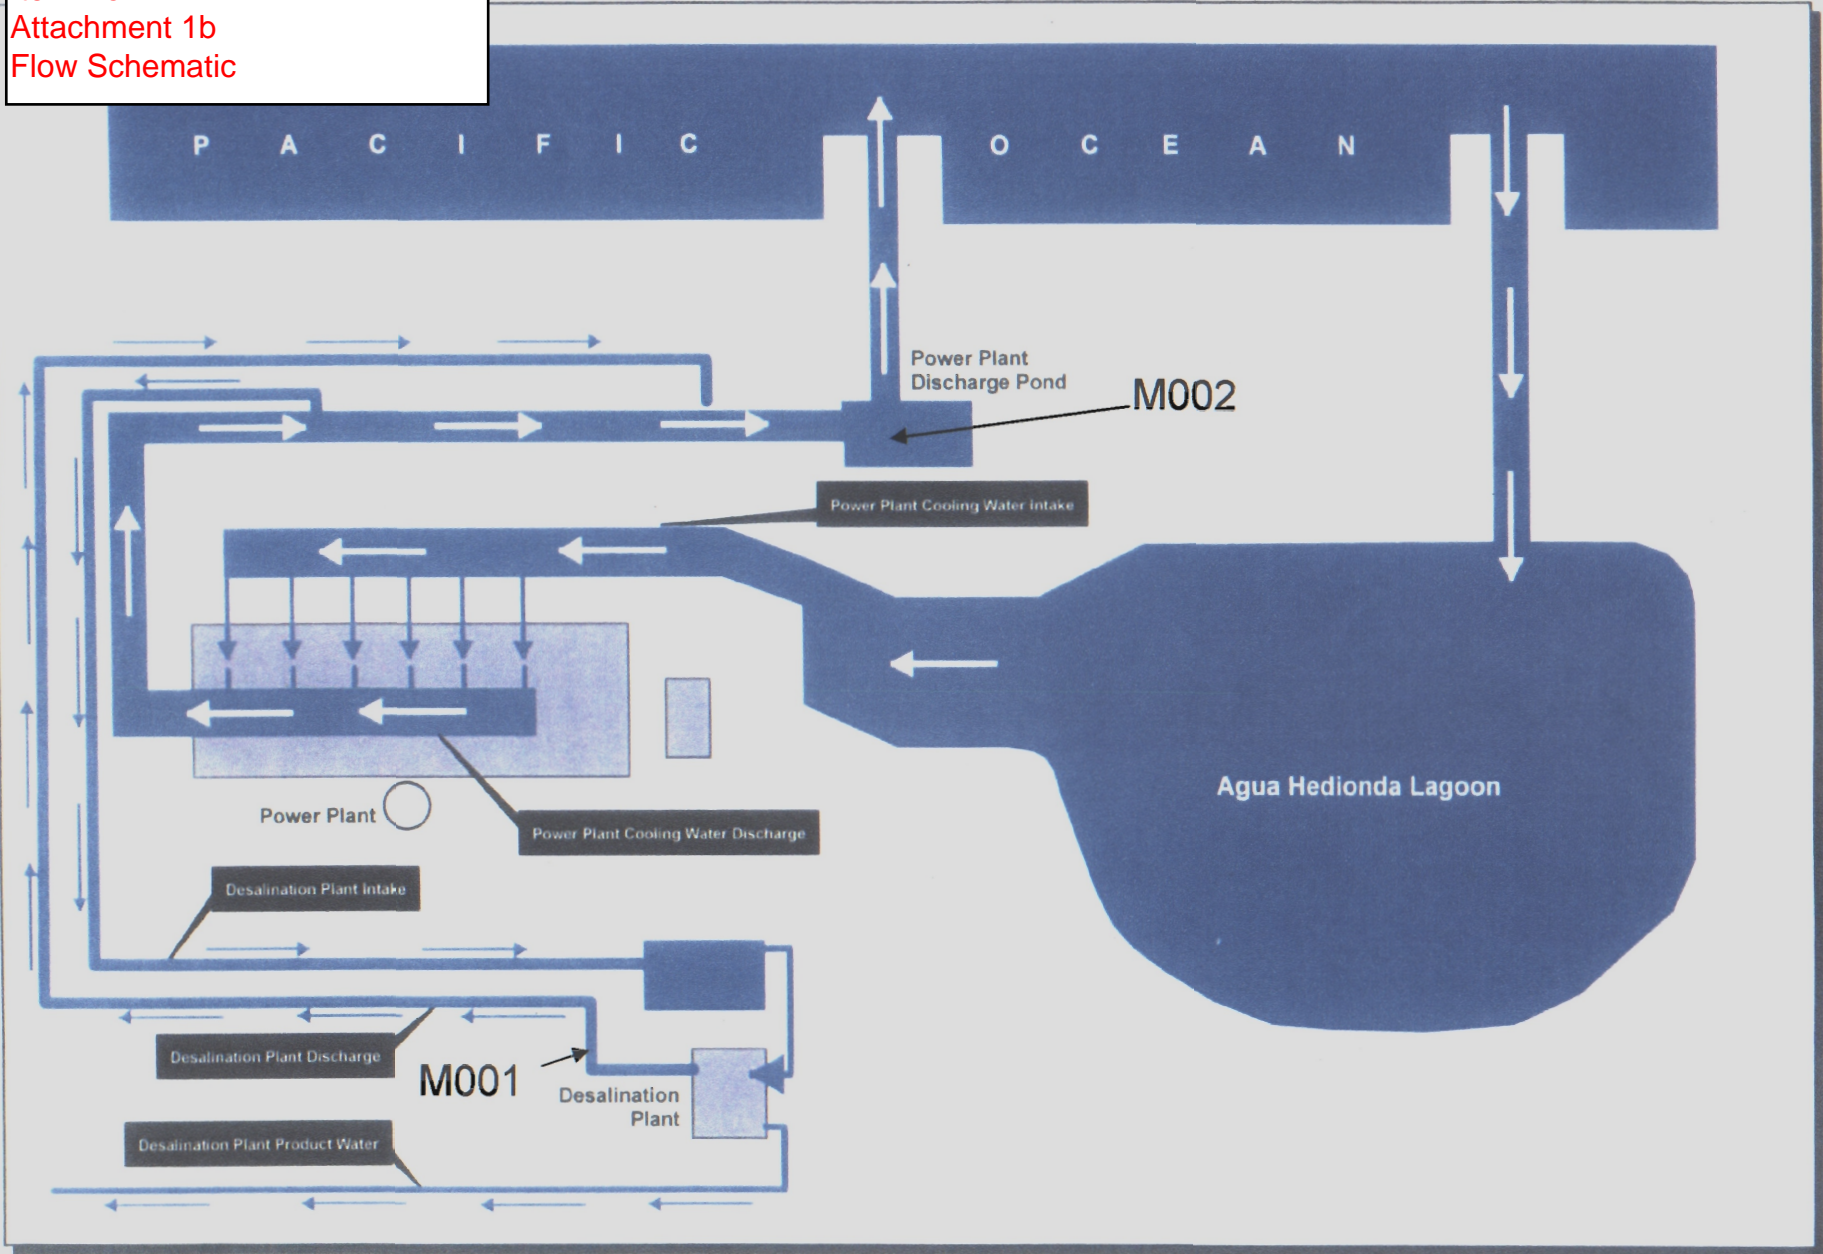

Precise Development Plan and Desalination Plant - EIR
Seawater Intake & Dealination Plant Schematic Water Flow Process

FIGURE
3-7