


940219/PC15

Attachment "C"

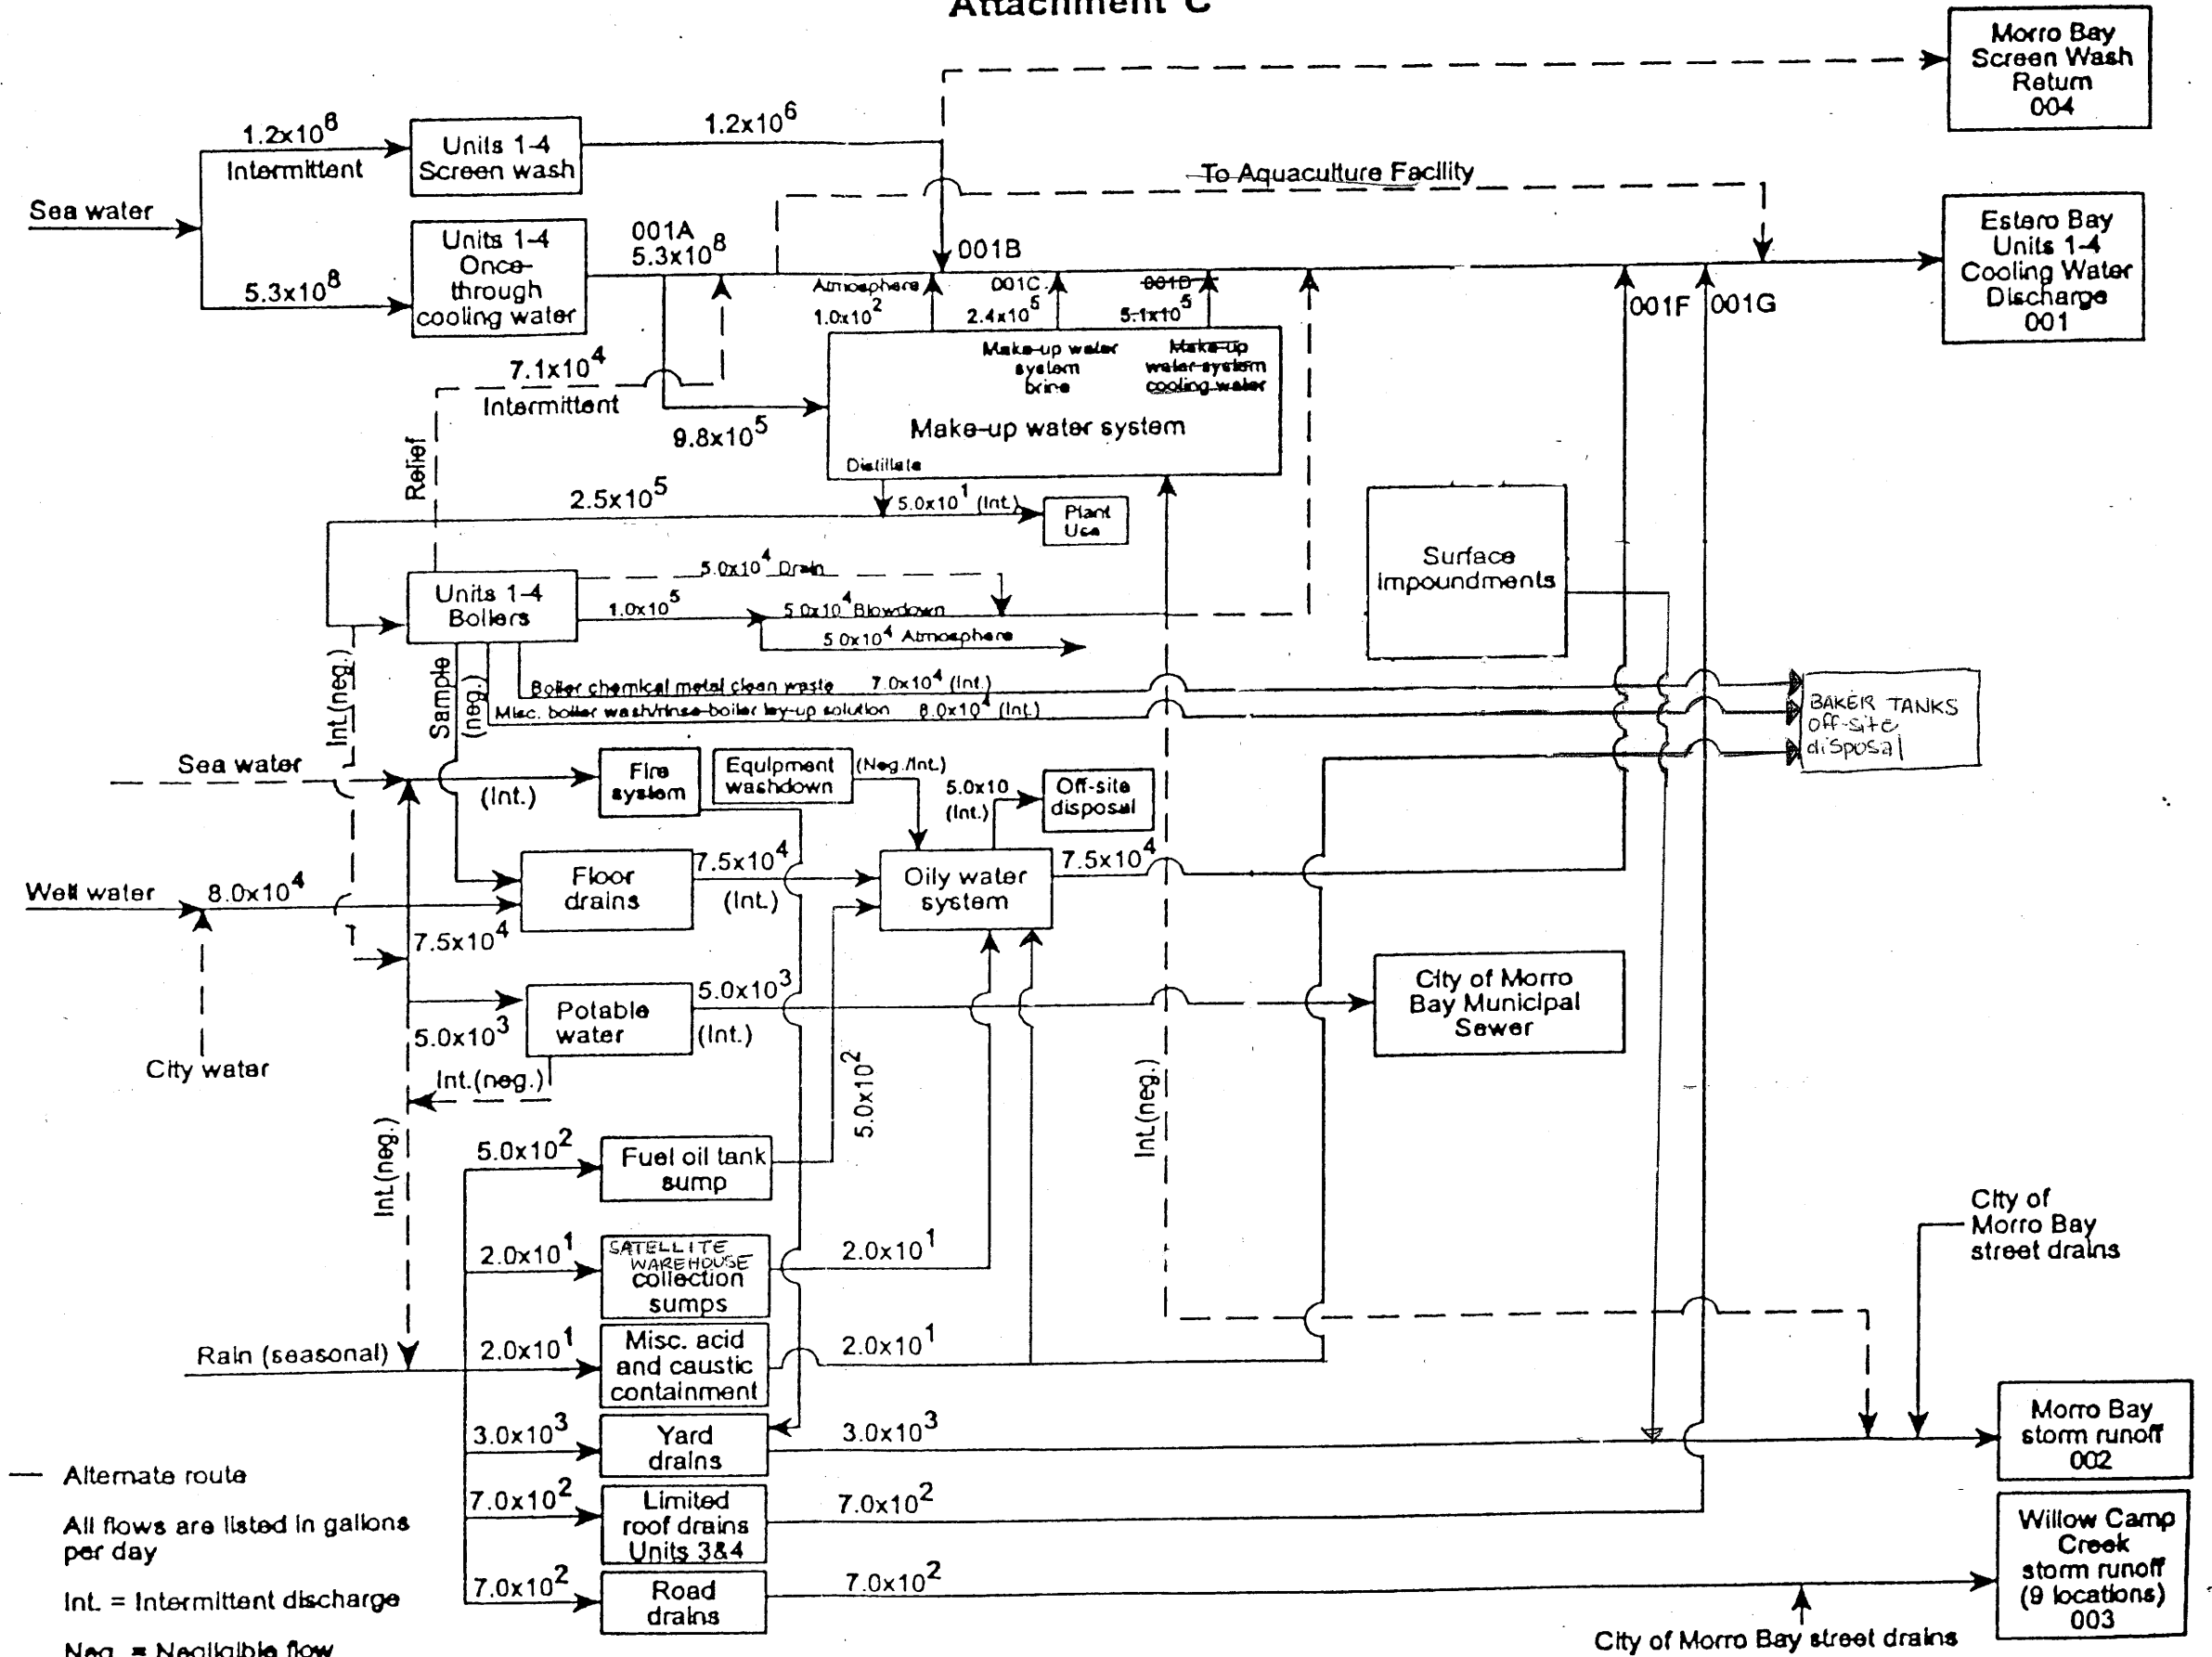

Morro Bay Power Plant Water Flow Schematic