


CITY OF TURLOCK  
WASTEWATER CHANGE PETITION  
EXISTING AND PROPOSED PLACE OF USE MAP  
PETITION # WW0088

DWG NO	
DATE	6 OCT 2015

**WSID CDO/BBID ACL  
WSID0074**

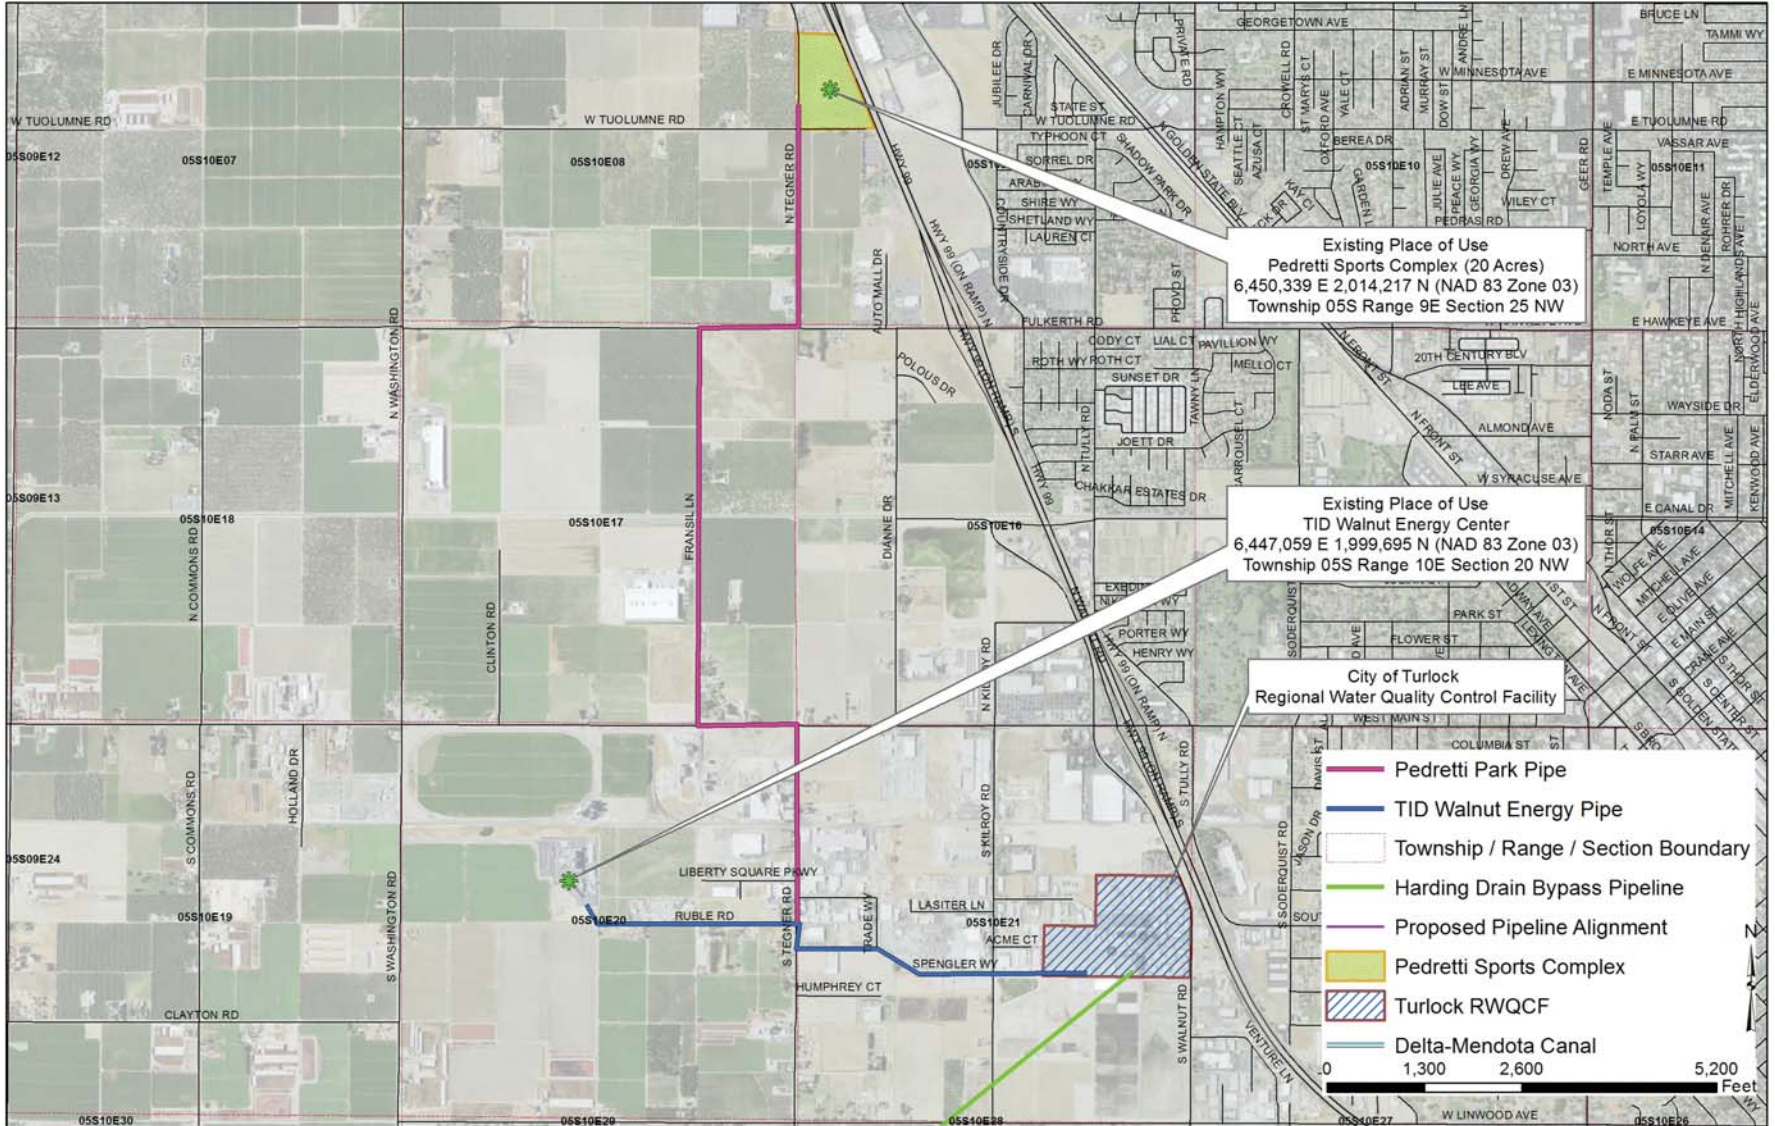

Existing Place of Use  
 Pedretti Sports Complex (20 Acres)  
 6,450,339 E 2,014,217 N (NAD 83 Zone 03)  
 Township 05S Range 9E Section 25 NW

Existing Place of Use  
 TID Walnut Energy Center  
 6,447,059 E 1,999,695 N (NAD 83 Zone 03)  
 Township 05S Range 10E Section 20 NW

City of Turlock  
 Regional Water Quality Control Facility

- Pedretti Park Pipe
- TID Walnut Energy Pipe
- Township / Range / Section Boundary
- Harding Drain Bypass Pipeline
- Proposed Pipeline Alignment
- Pedretti Sports Complex
- Turlock RWQCF
- Delta-Mendota Canal

0 1,300 2,600 5,200 Feet



01  
 VERIFY SCALE  
 BAR IS ONE INCH  
 LONG ON FULL  
 SIZE DRAWING.  
 IF NOT ONE INCH  
 LONG ON THIS  
 DRAWING, ADJUST  
 SCALES ACCORDINGLY


REV	DATE	BY	APVD	DESCRIPTION

DESIGNED	R. DOYLE
DRAWN	R. DOYLE
CHECKED	C. DEL BOCCIO



CITY OF TURLOCK  
 WASTEWATER CHANGE PETITION  
 EXISTING POINT OF USE MAP  
 PETITION # WW0088

DWG NO	
DATE	6 OCT 2015

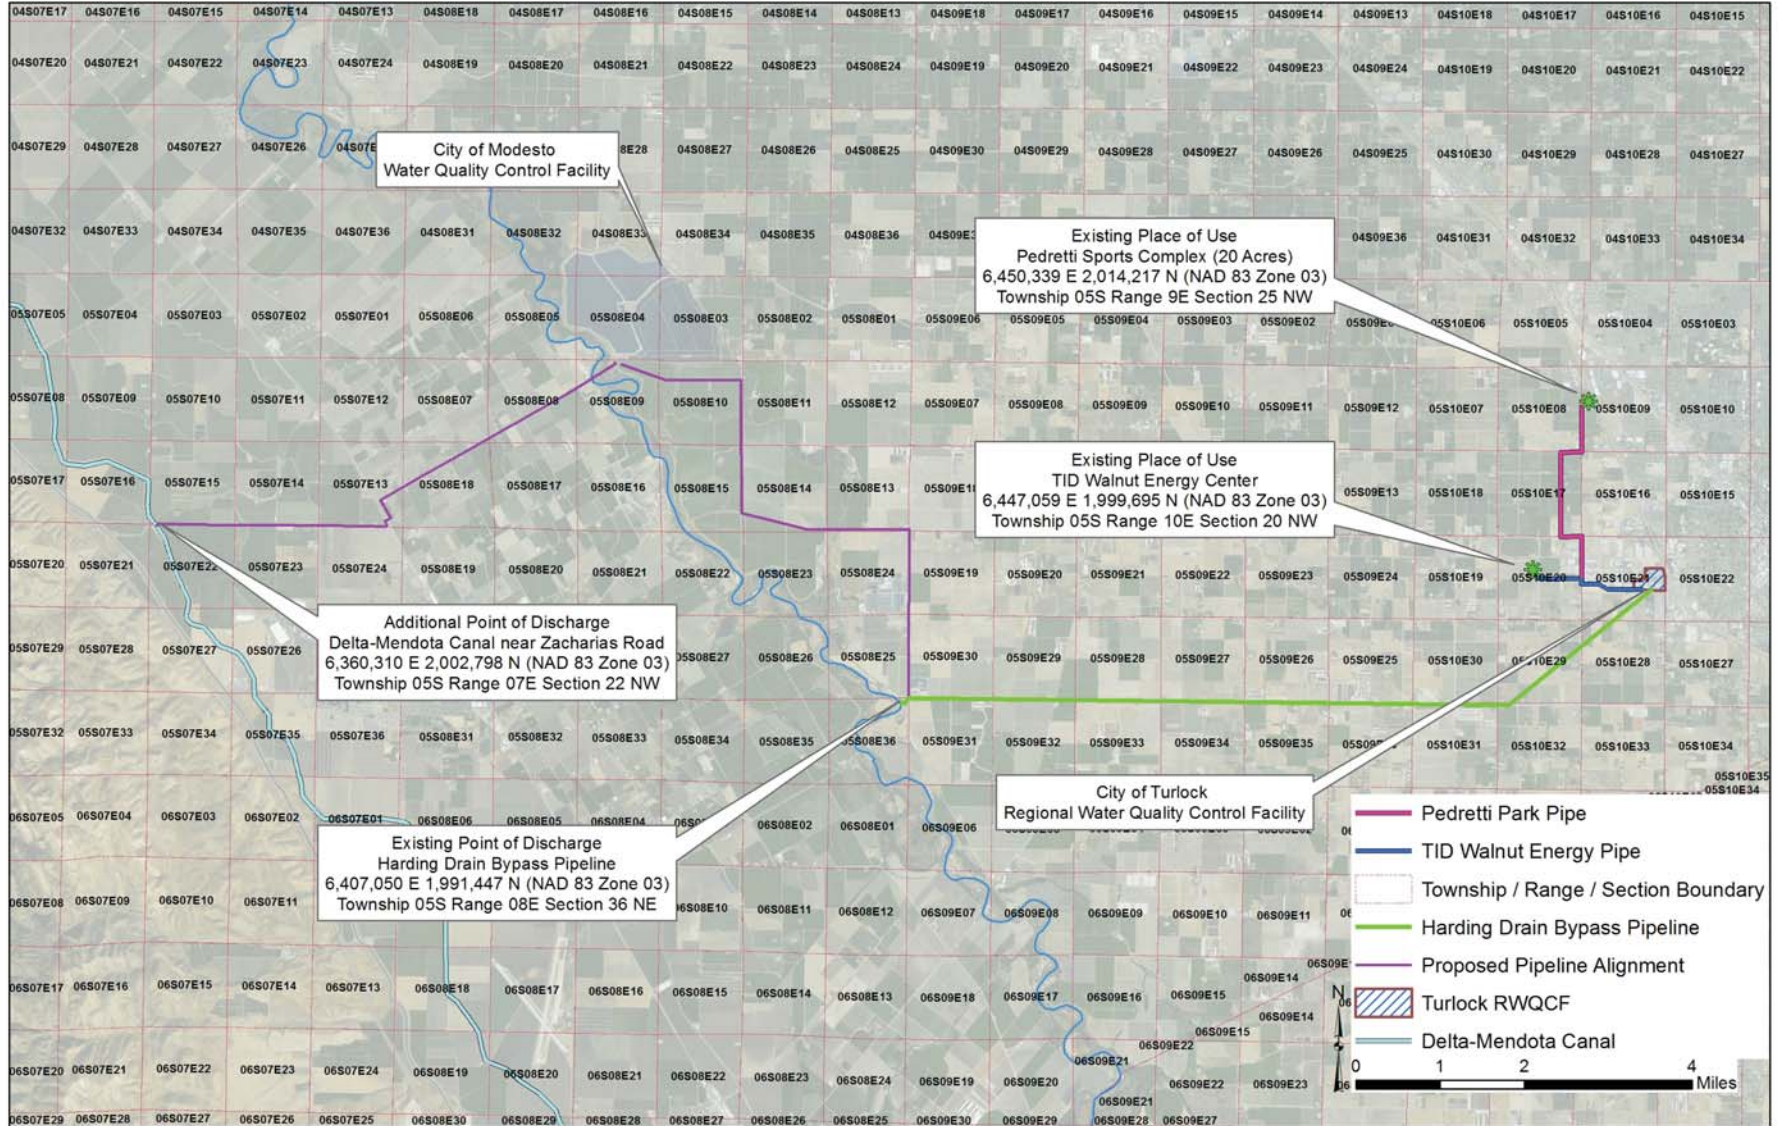

City of Modesto  
Water Quality Control Facility

Existing Place of Use  
Pedretti Sports Complex (20 Acres)  
6,450,339 E 2,014,217 N (NAD 83 Zone 03)  
Township 05S Range 9E Section 25 NW


Existing Place of Use  
TID Walnut Energy Center  
6,447,059 E 1,999,695 N (NAD 83 Zone 03)  
Township 05S Range 10E Section 20 NW

Additional Point of Discharge  
Delta-Mendota Canal near Zacharias Road  
6,360,310 E 2,002,798 N (NAD 83 Zone 03)  
Township 05S Range 07E Section 22 NW

Existing Point of Discharge  
Harding Drain Bypass Pipeline  
6,407,050 E 1,991,447 N (NAD 83 Zone 03)  
Township 05S Range 08E Section 36 NE

City of Turlock  
Regional Water Quality Control Facility

- Pedretti Park Pipe
- TID Walnut Energy Pipe
- Township / Range / Section Boundary
- Harding Drain Bypass Pipeline
- Proposed Pipeline Alignment
- Turlock RWQCF
- Delta-Mendota Canal

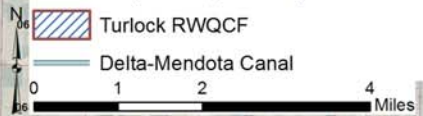

VERIFY SCALES —  
BASED ON ONE INCH  
LONG ON FULL  
SIZE DRAWING.  
IF NOT ONE INCH  
LONG ON THIS  
DRAWING, ADJUST  
SCALES ACCORDINGLY.

REV	DATE	BY	APVD	DESCRIPTION

DESIGNED	R. DOYLE
DRAWN	R. DOYLE
CHECKED	C. DEL BOCCIO



CITY OF TURLOCK	DWG NO.
WASTEWATER CHANGE PETITION POINT OF DISCHARGE MAP PETITION # WW0088	DATE 6 OCT 2015

FILENAME: Tur\_Water Right\_POD