

LEGEND

- APPROXIMATE SITE BOUNDARY LINE
- GROUNDWATER MONITORING WELL LOCATIONS
- PRODUCTION WELL
- VACUUM EXTRACTION WELLS
- PEZOMETER
- SHALLOW-ZONE GROUNDWATER ELEVATION CONTOUR (FEET ABOVE MEAN SEA LEVEL)
- SHALLOW-ZONE GROUNDWATER ELEVATION CONTOUR (FEET ABOVE MEAN SEA LEVEL)
- NOT USED IN CONTOURING

NOTES:

- SOURCE OF MAP, MILLERSON LAND SURVEYS AND SECOND FIELD MEASUREMENTS
- OFFSITE FEATURES AND SITE DETAIL INFORMATION APPROXIMATE
- GROUNDWATER MEASUREMENTS OBTAINED ON OCTOBER 14, 2003
- GROUNDWATER ELEVATIONS PRESENTED REPRESENT THE SHALLOW ZONE

SECOR
 3477 Emeryway Drive, Suite A, San Luis Obispo, CA 93401


CLIENT NAME: CHEVRON PRODUCTS COMPANY
 STATION NO. 9-0019

SITE ADDRESS: 2104 MAIN STREET
 CAMBRIA, CALIFORNIA

SHALLOW-ZONE GROUNDWATER CONTOUR MAP - OCTOBER 2003

PROJECT NUMBER: 10CH.05950.002	DRAWING DATE: 7 NOV 03
DRAWN BY: M. LUNA	CAD FILE: 030916_10.0309_3
REVISION NUMBER:	FIGURE: 4

APPROXIMATE SCALE IN FEET
 0 100 200

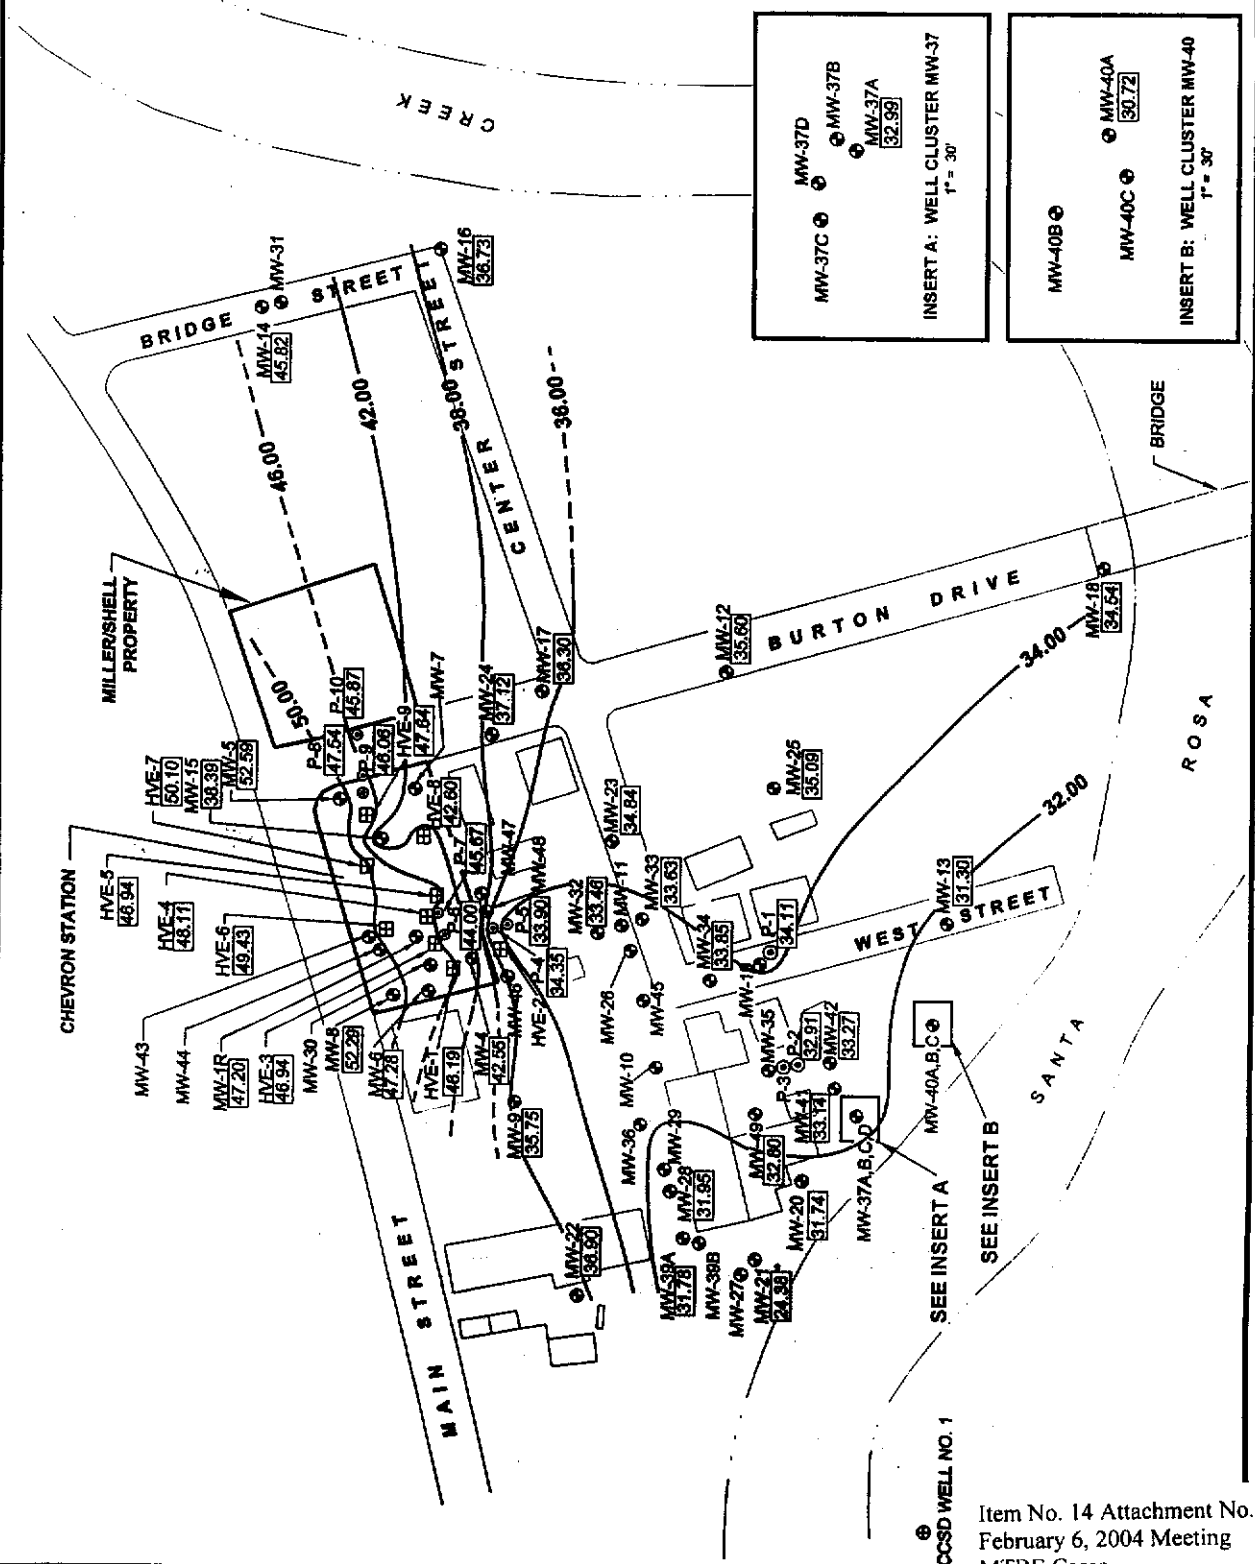

CCSD WELL NO. 1