



WOODLAND FARMS INC.

CONAWAY RANCH

SCALE: 1" = 1200 FT.

GROSS ACREAGE 18,997.546

NET ACREAGE 17,531.743
17,628.32

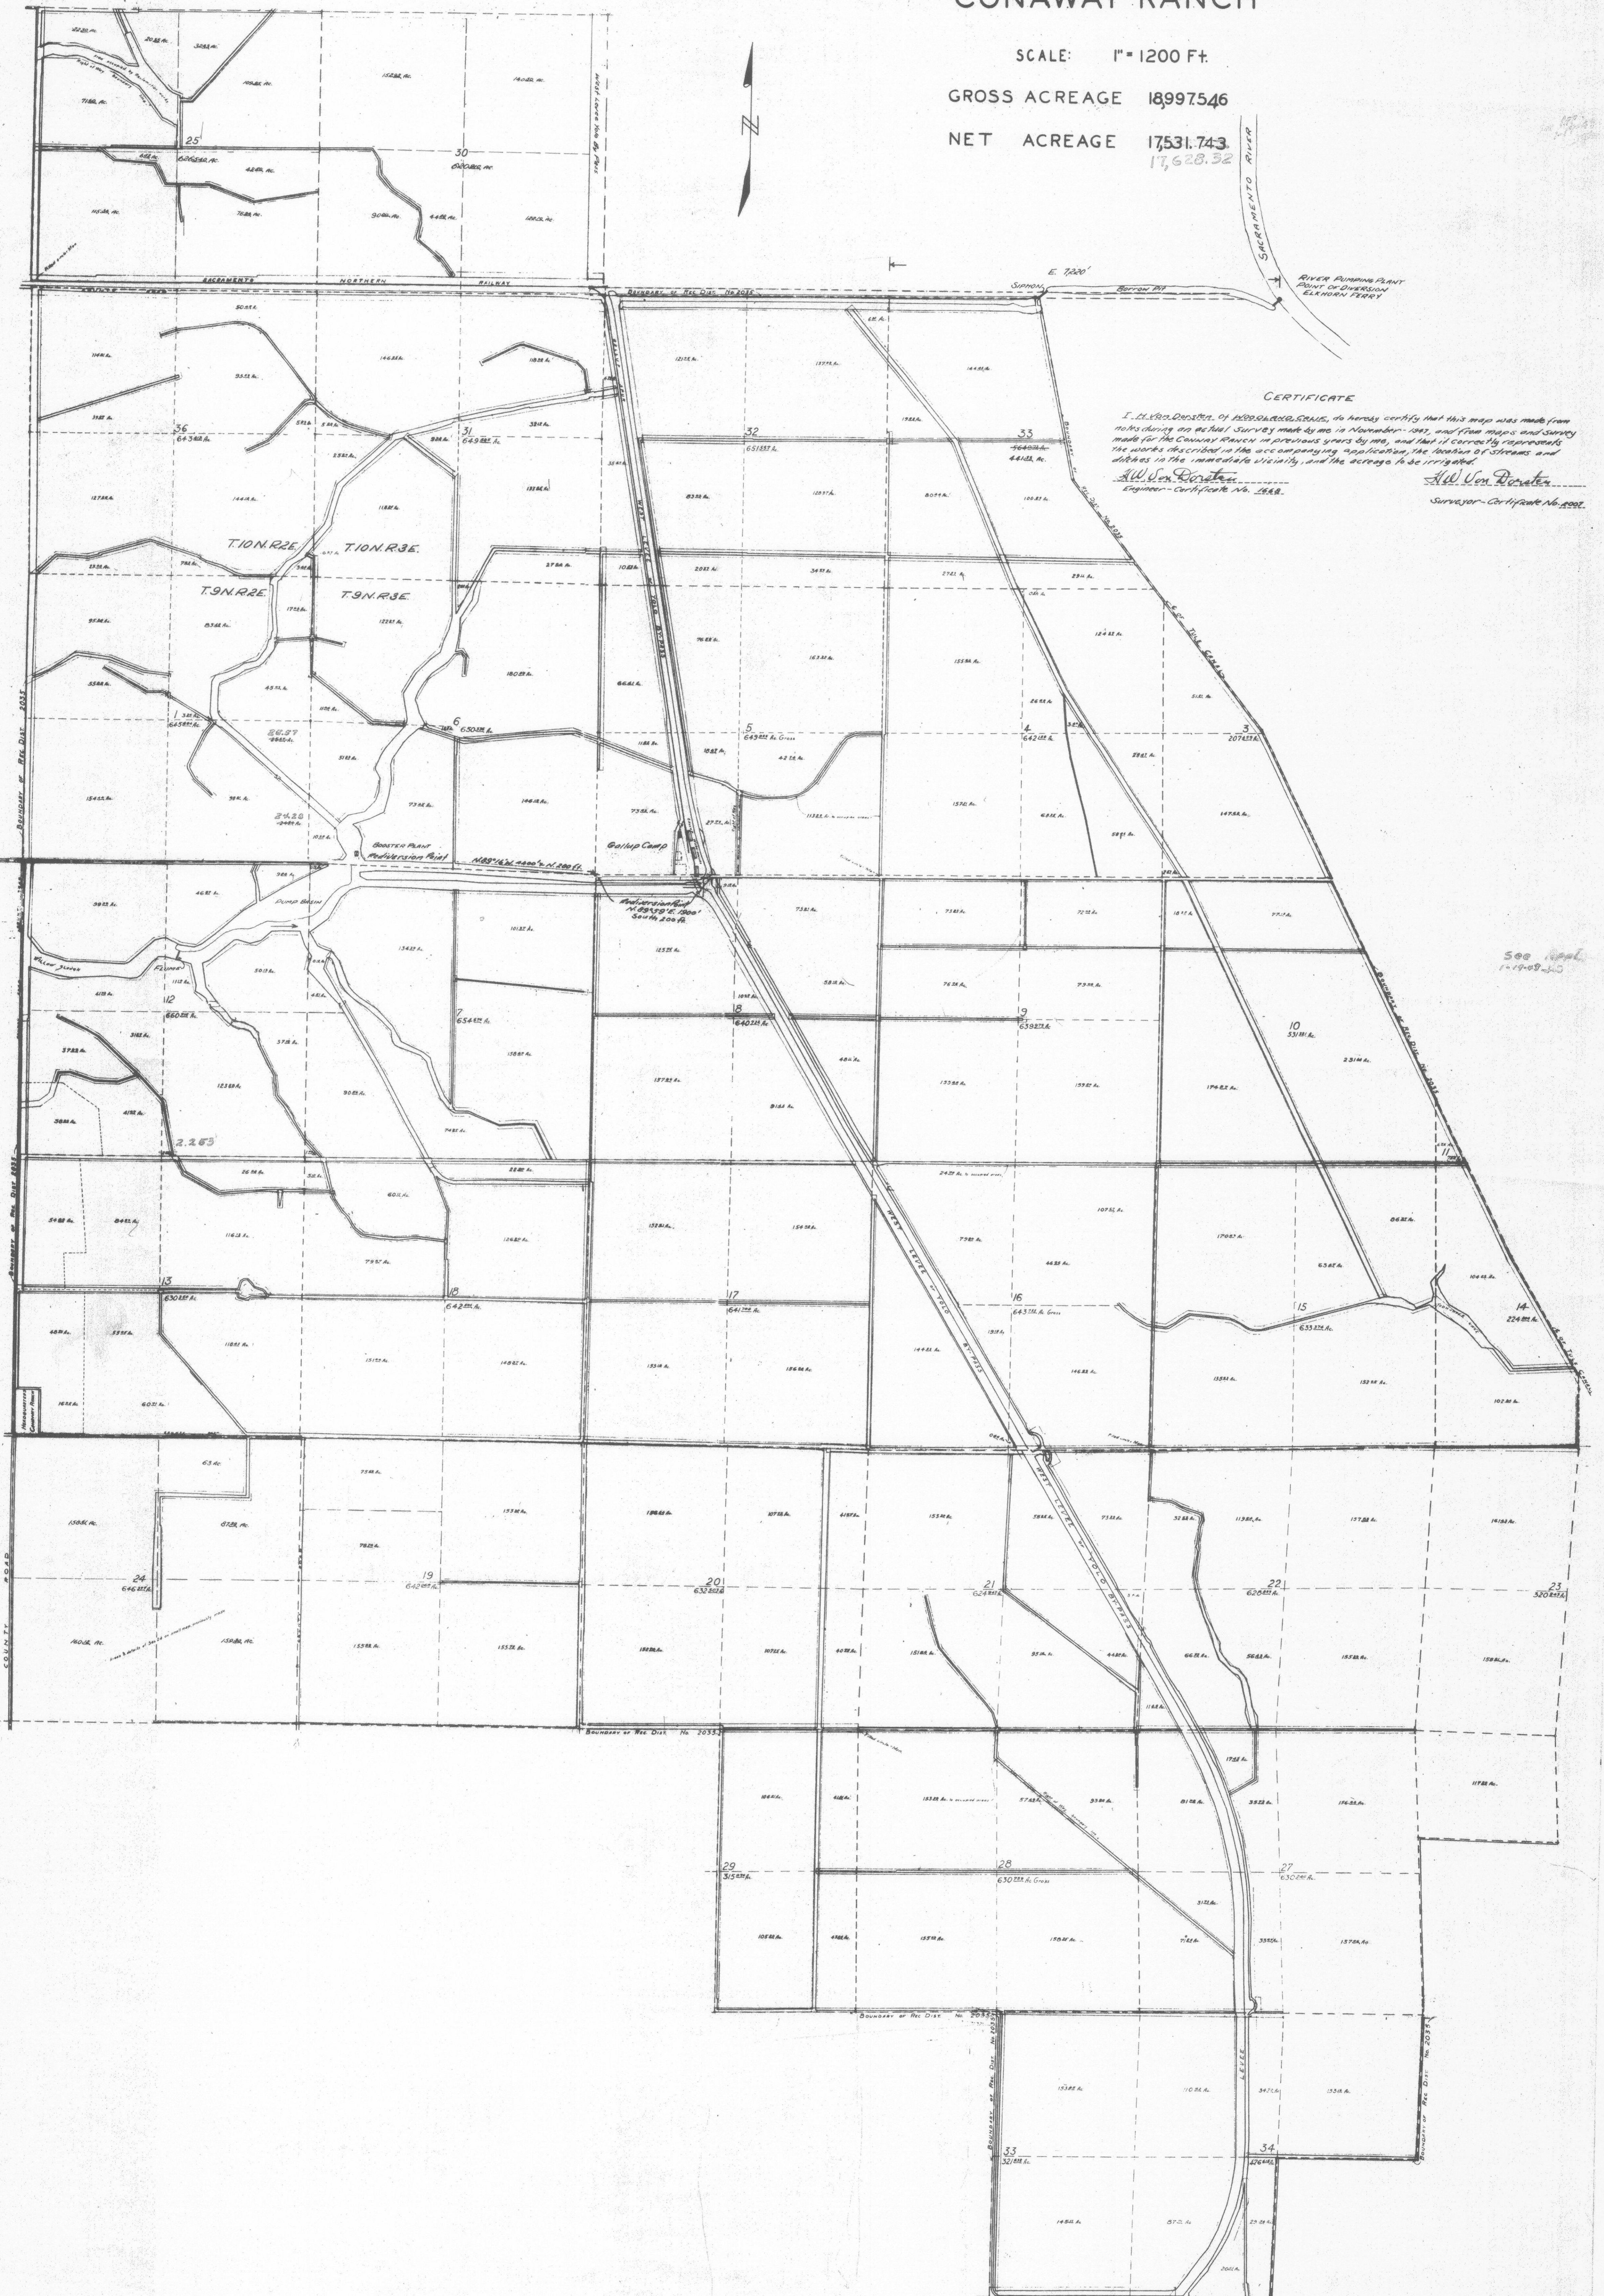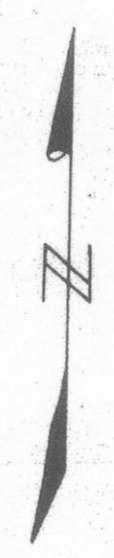

CERTIFICATE

A. W. Van Doren

See map
1-19-09-345

A12073
P 124 L 5487

Conaway