


# CONAWAY RANCH WATER FACILITIES MAP

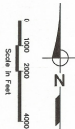


### LEGEND

- CONAWAY RANCH PROPERTY
- CONAWAY RANCH PROPERTY BOUNDARY
- WELLSLANDS STUDY BOUNDARY
- EXISTING WATER WELL (WITH STATE WELL NUMBER) TO BE INVESTIGATED
- PROPOSED WATERING WELL (WITH DISTRIBUTION NUMBER)
- MW-11 (WITH DISTRIBUTION NUMBER)
- 10N/3E-33C2
- 10N/2E-33C2
- EXISTING TULARE COUNTY FLOOD CONTROL & WATER WATER SUPPLY CANAL - ARROW INDICATES DIRECTION OF FLOW
- DRAINAGE CANAL - ARROW INDICATES DIRECTION OF FLOW
- SURFACE WATER PUMPING STATION
- DRAINAGE WATER PUMPING STATION
- EXISTING WATER WELL
- PROPOSED WATERING WELL
- EXISTING COUNTY MONITORED PROTECTION WELL

### MAPPING NOTES

1. SOURCE OF UNPUBLISHED MAPPING SHOWN HEREIN IS DERIVED FROM 2. QUAD MAPS AS SUPPLIED BY AMERICAN DIGITAL CORPORATION.
2. QUAD MAPS ARE APPROXIMATE AND HAVE BEEN ADJUSTED TO FIT USGS 2. QUAD MAPS.

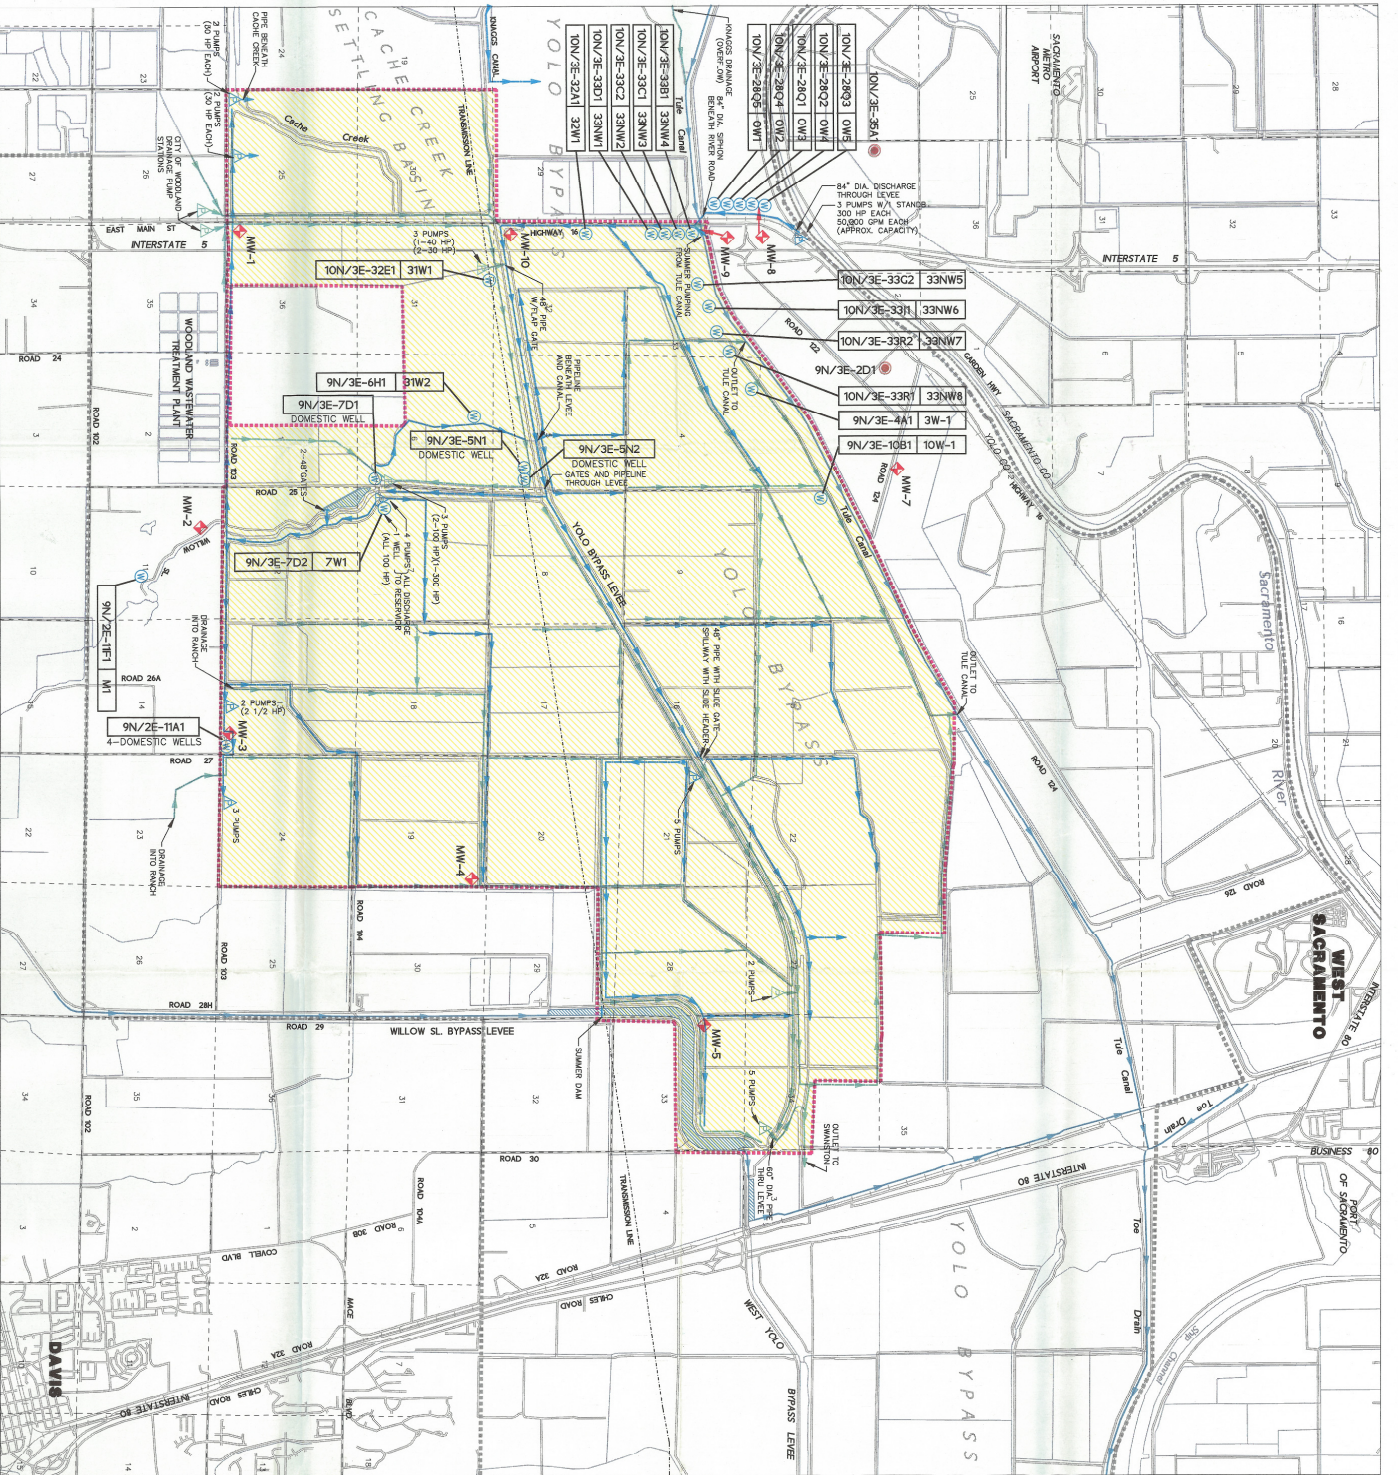

A1199

A1538

A12073

A12074

A26693

**West Yost & Associates**  
CONSULTING ENGINEERS  
1350 Lake Boulevard, Suite 240  
Davis, California 95616  
DATE: JUNE 12, 1991  
JOB NUMBER: 003-91-06  
(916) 798-3900  
FAX (916) 793-3447