





EXISTING POND TOPOGRAPHIC MAP

LEGEND:

-  CONTOUR LINE
-  CONTROL POINT
-  HIGH WATER LINE

BENCHMARK:

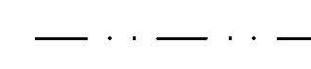
SURVEY CONTROL POINT #1
SET NAIL
ELEVATION=100.00
ASSUMED ELEVATION

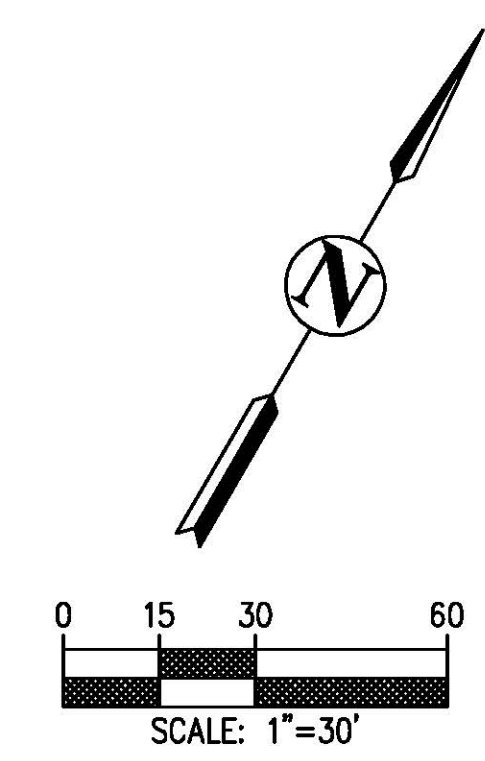

REVISION	DESCRIPTION	BY	DATE

KELDER ENGINEERING
CIVIL ENGINEERING - LAND PLANNING
132 B. CLOVERDALE BLVD., CLOVERDALE, CA 95425
PHONE: (707) 894-0862, FAX: (707) 894-0863

APN: 068-110-007

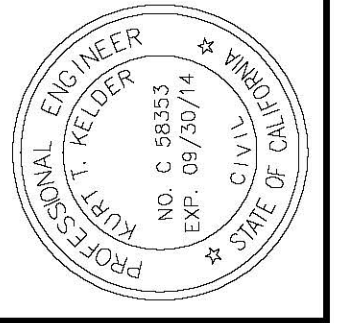

TOPOGRAPHIC MAP
Flocchini Pond
7078 Old Lakeview Road No. 3
Petaluma, Ca. 94954

Date:	10/15/13
Scale:	1"=30'
Drawn:	IAL
Job:	13-60
Sheet:	1 of 1