
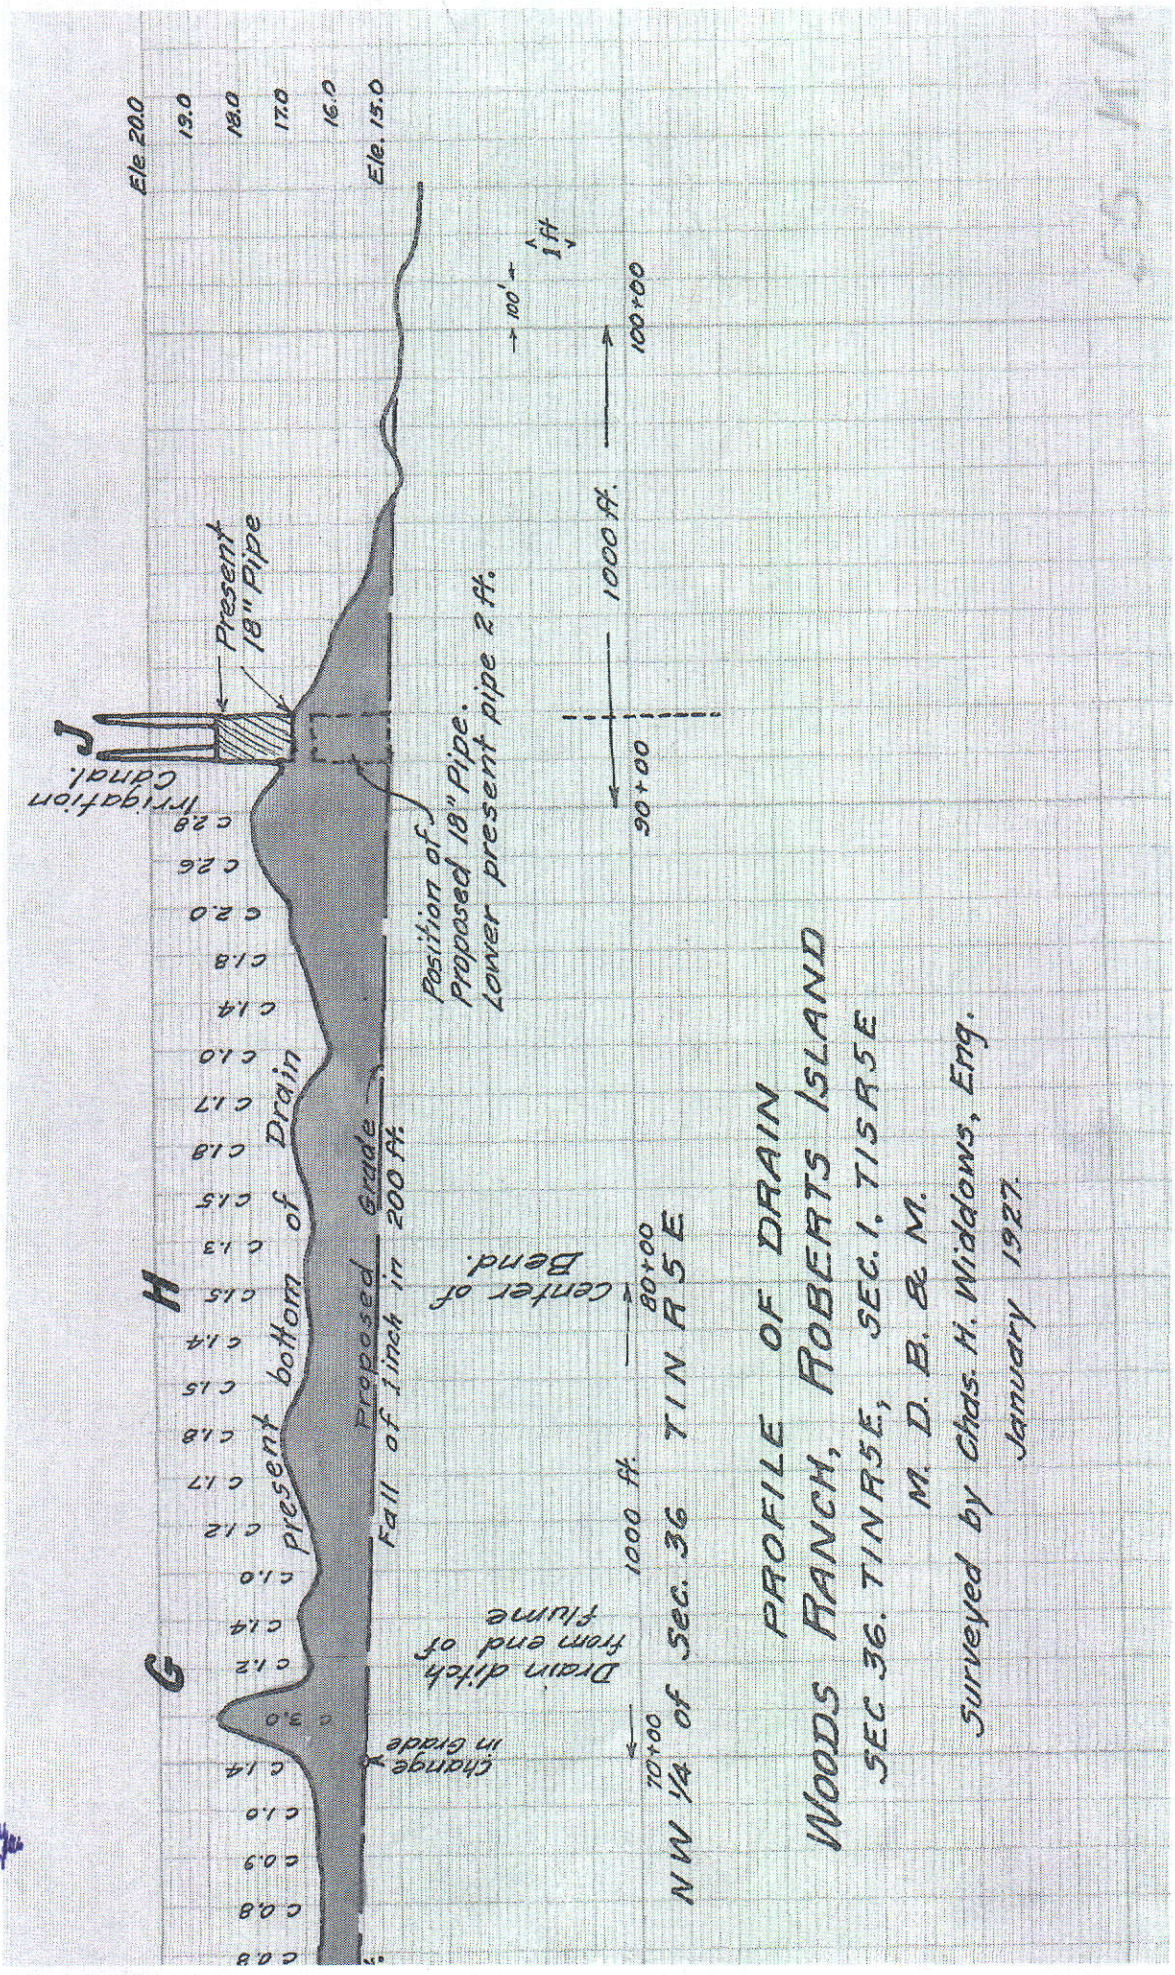


WOODS HEARING CDO  
6/25

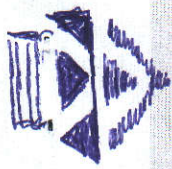

**PROFILE OF DRAIN  
WOODS RANCH, ROBERTS ISLAND  
SEC. 36. TINARSE, SEC. 1. TISARSE**

M. D. B. & M.  
Surveyed by Chas. H. Widdows, Eng.  
January 1927

MSS-142