


FILE SPEC: P:\1739_Woods_Jr_Dist\0050_DWR_Water_Rights_Investigation\Survey\300_Boundary\100609-Hearing_Exhibits\Woods_Company_Boundary_Comparisons.dwg
 PLOT DATE: May 16, 2010 9:30pm

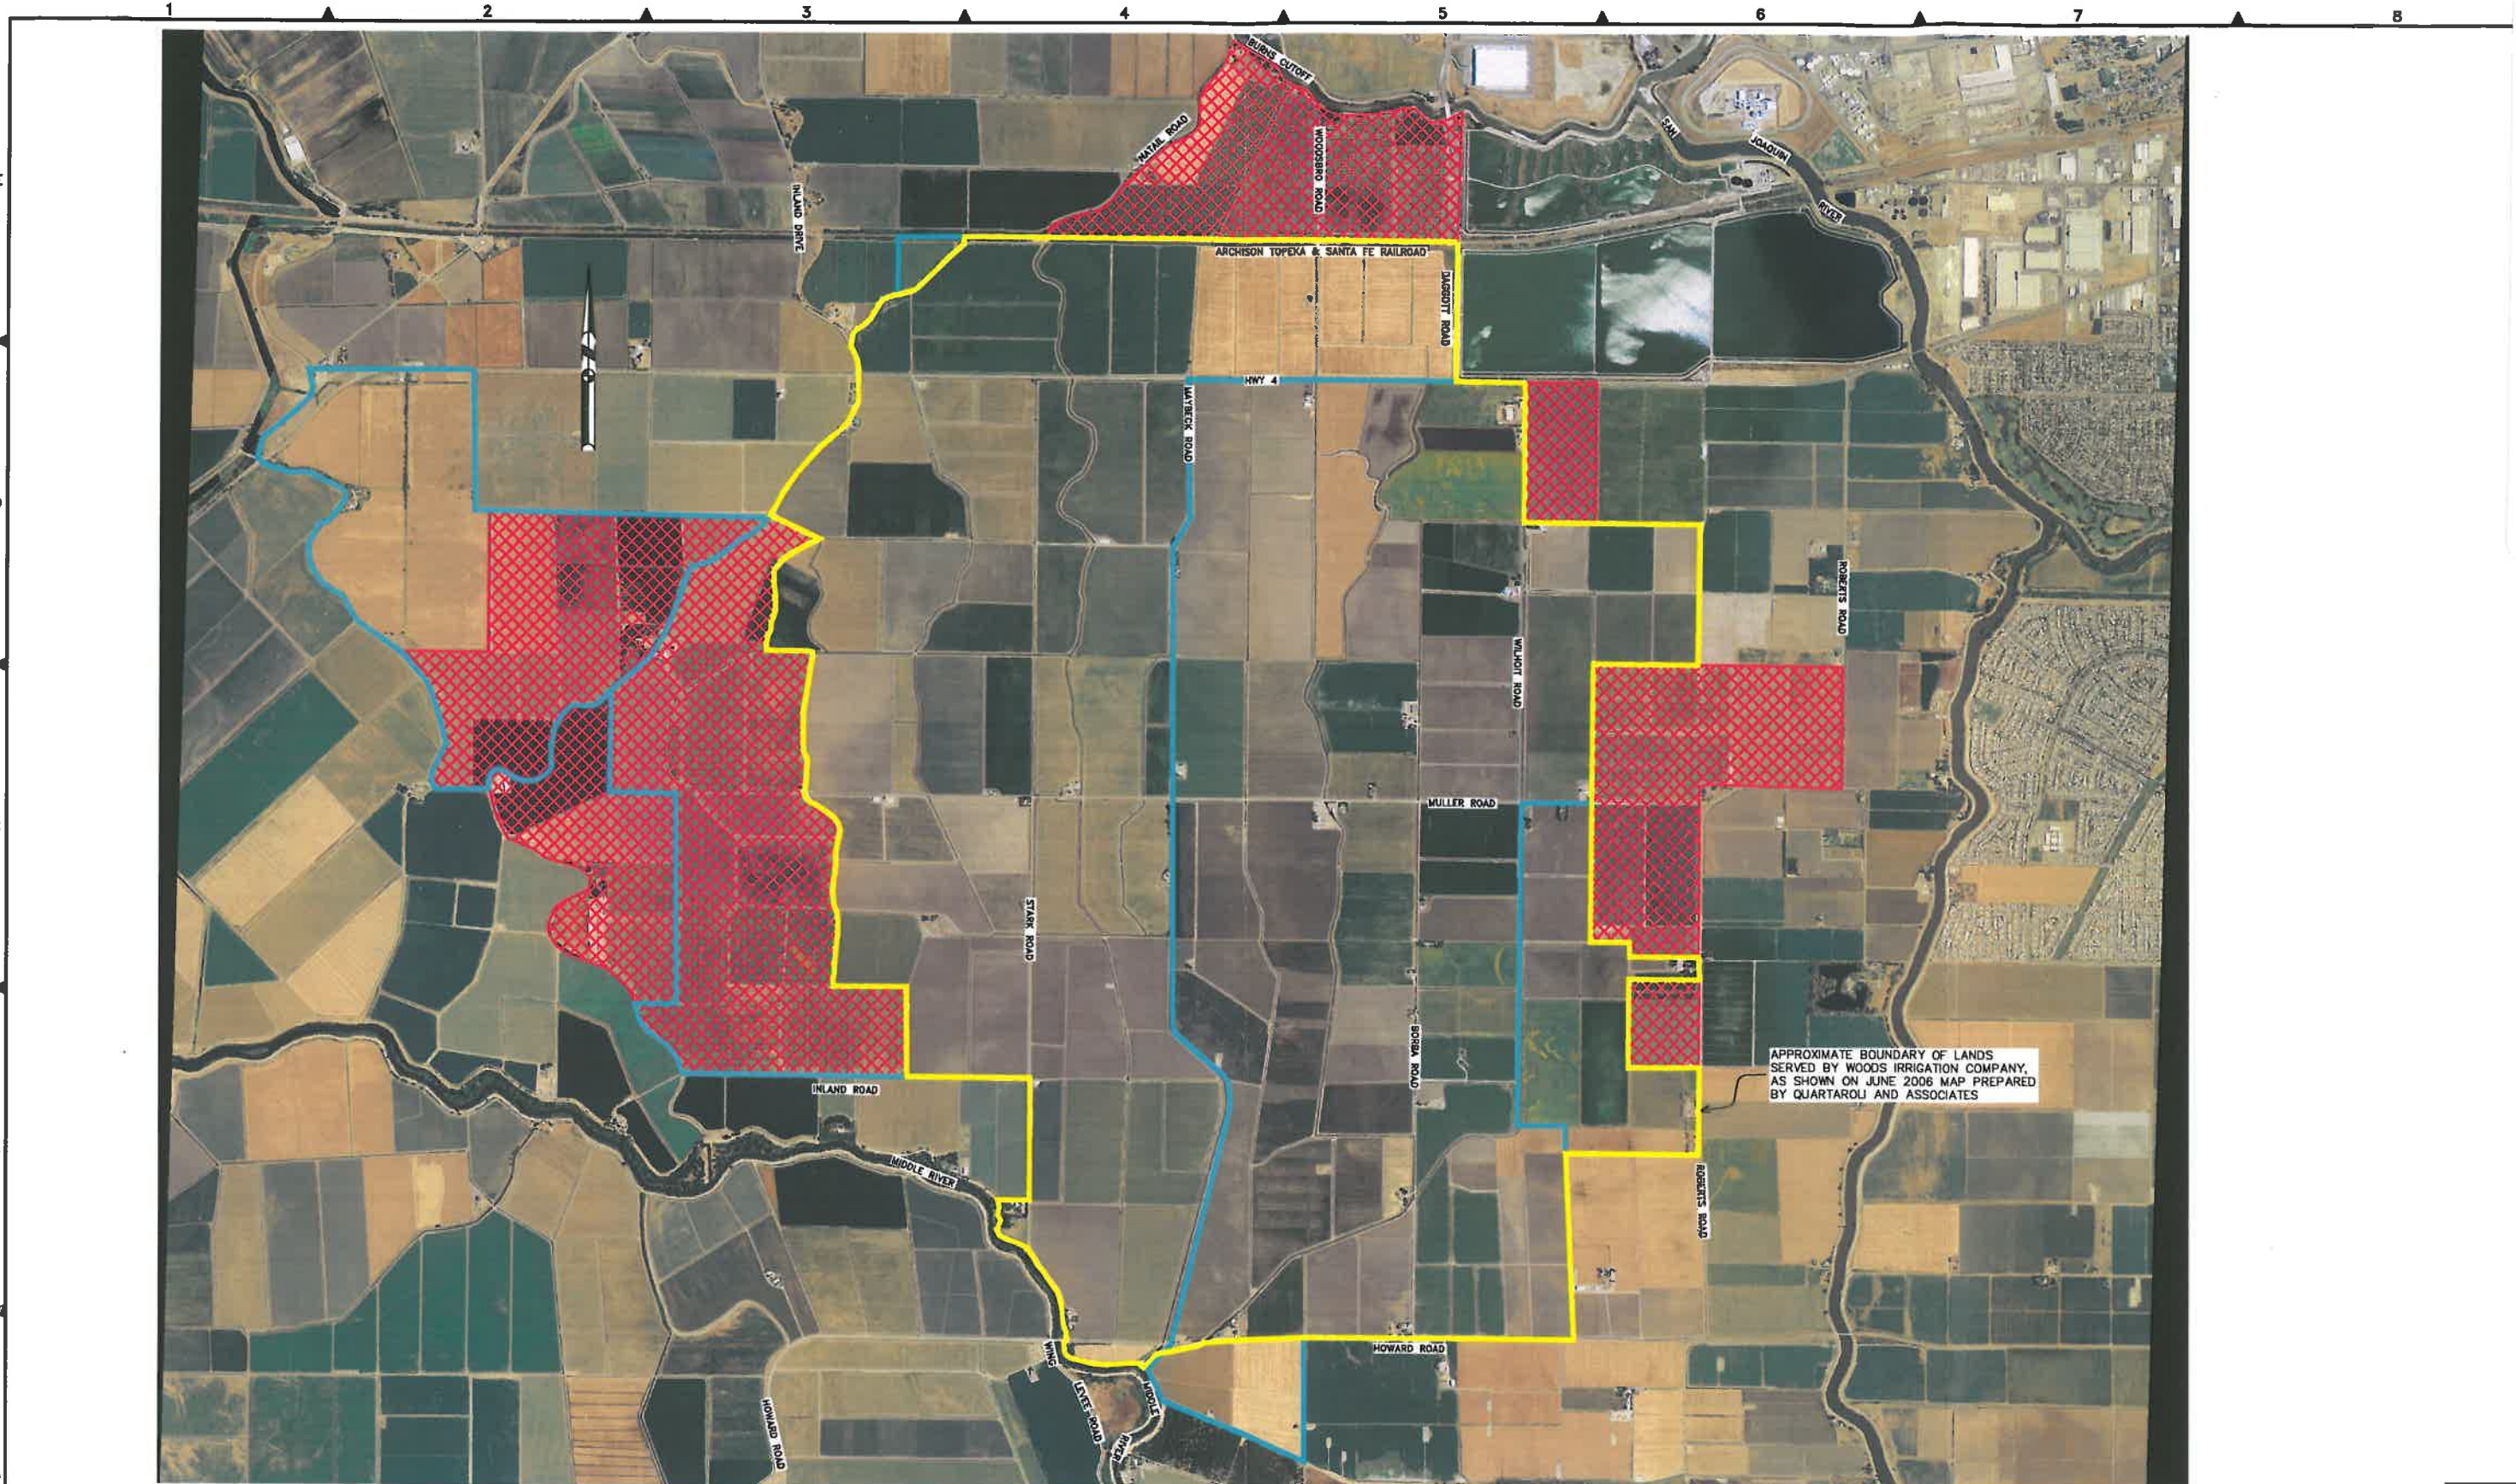

LEGEND
 1911 AGREEMENTS BOUNDARY
 1996 SERVICE AREA BOUNDARY

BACKGROUND AERIAL PHOTOGRAPHY IS USDA 2009 NAIP.

K S N KJELDEN SINNOCK NEUDECK INC.
 Civil Engineers and Land Surveyors
 Post Office Box 844
 711 N. Pershing Avenue
 Stockton, CA 95201-0844
 Office: (209) 946-0268
 Faxes: (209) 946-0296
 E-mail: KSN@ksninc.com

1911 AND 2006 WOODS IRRIGATION COMPANY BOUNDARY COMPARISON
WOODS IRRIGATION DISTRICT
ROBERTS ISLAND
 SAN JOAQUIN COUNTY, CALIFORNIA

Revisions				
No.	Description	Date	By	Apprd. By

Design SLB	Scale	Date
Drawn SLB	1" = 1200'	MAY 2010
Check CSM	Original Drawing Scale 0 1/2" = 1"	Sheet Number 1 Of 1
	Project File No. 1739-0050	